

NOTE:
ALL STAIR AND GUARD RAIL CONSTRUCTION AND
ASSEMBLY TO CONFORM TO ALL LOCAL BUILDING
CODE REQUIREMENTS

NOTE:
DESIGN INTENT ONLY. SHOP DRAWINGS REQUIRED
FROM STAIR MANUFACTURER. SUBMIT DRAWINGS
FOR DESIGNER'S APPROVAL PRIOR TO
FABRICATION

NOTE:
SITE VERIFY ALL DIMENSIONS PRIOR TO
FABRICATION

NOTE:
PROVIDE CONTRASTING STRIPS AT TOP AND
BOTTOM TREADS OF STAIRS

10 CURVED METAL HAND RAIL C/W METAL
BRACKETS SECURELY MOUNTED TO ONE
PARTITION. PROVIDE CONCEALED SUPPORTS
AS REQUIRED - REFER TO DETAIL [MEL.1]

TYPICAL FOOTLIGHT
EVERY 300 MM [MEL.2]


10 STAIR TREADS AND RISERS
FOR STONE FINISH [MEL.3]

10 CURVED ONE PARTITION W/ WOOD TOP CAP
FINISHED ON ALL EXPOSED SURFACES.
PROVIDE CONCEALED SUPPORTS AS REQUIRED
[MEL.1] [MEL.2]

LEADING EDGE OF TOP STAIR TREAD FOR TILE FINISH
C/W 6mm CHAMFER EDGE AT LEADING EDGE OF
TREAD. PROVIDE RECESSED COLOUR CONTRAST METAL
SLIP RESISTANT STRIPS AS PER OBC REQUIREMENTS
- REFER TO DETAIL [MEL.2]

300mm MIN. TACTILE INDICATOR AT TOP OF STAIR
TO BEGIN ONE TREAD DEPTH BACK FROM LEADING
EDGE OF STAIR TREAD AS PER OBC REQUIREMENTS
- REFER TO DETAIL [MEL.2]

1 PLAN - STAIR 'L' LEVEL 1
09.4 SCALE 1:20

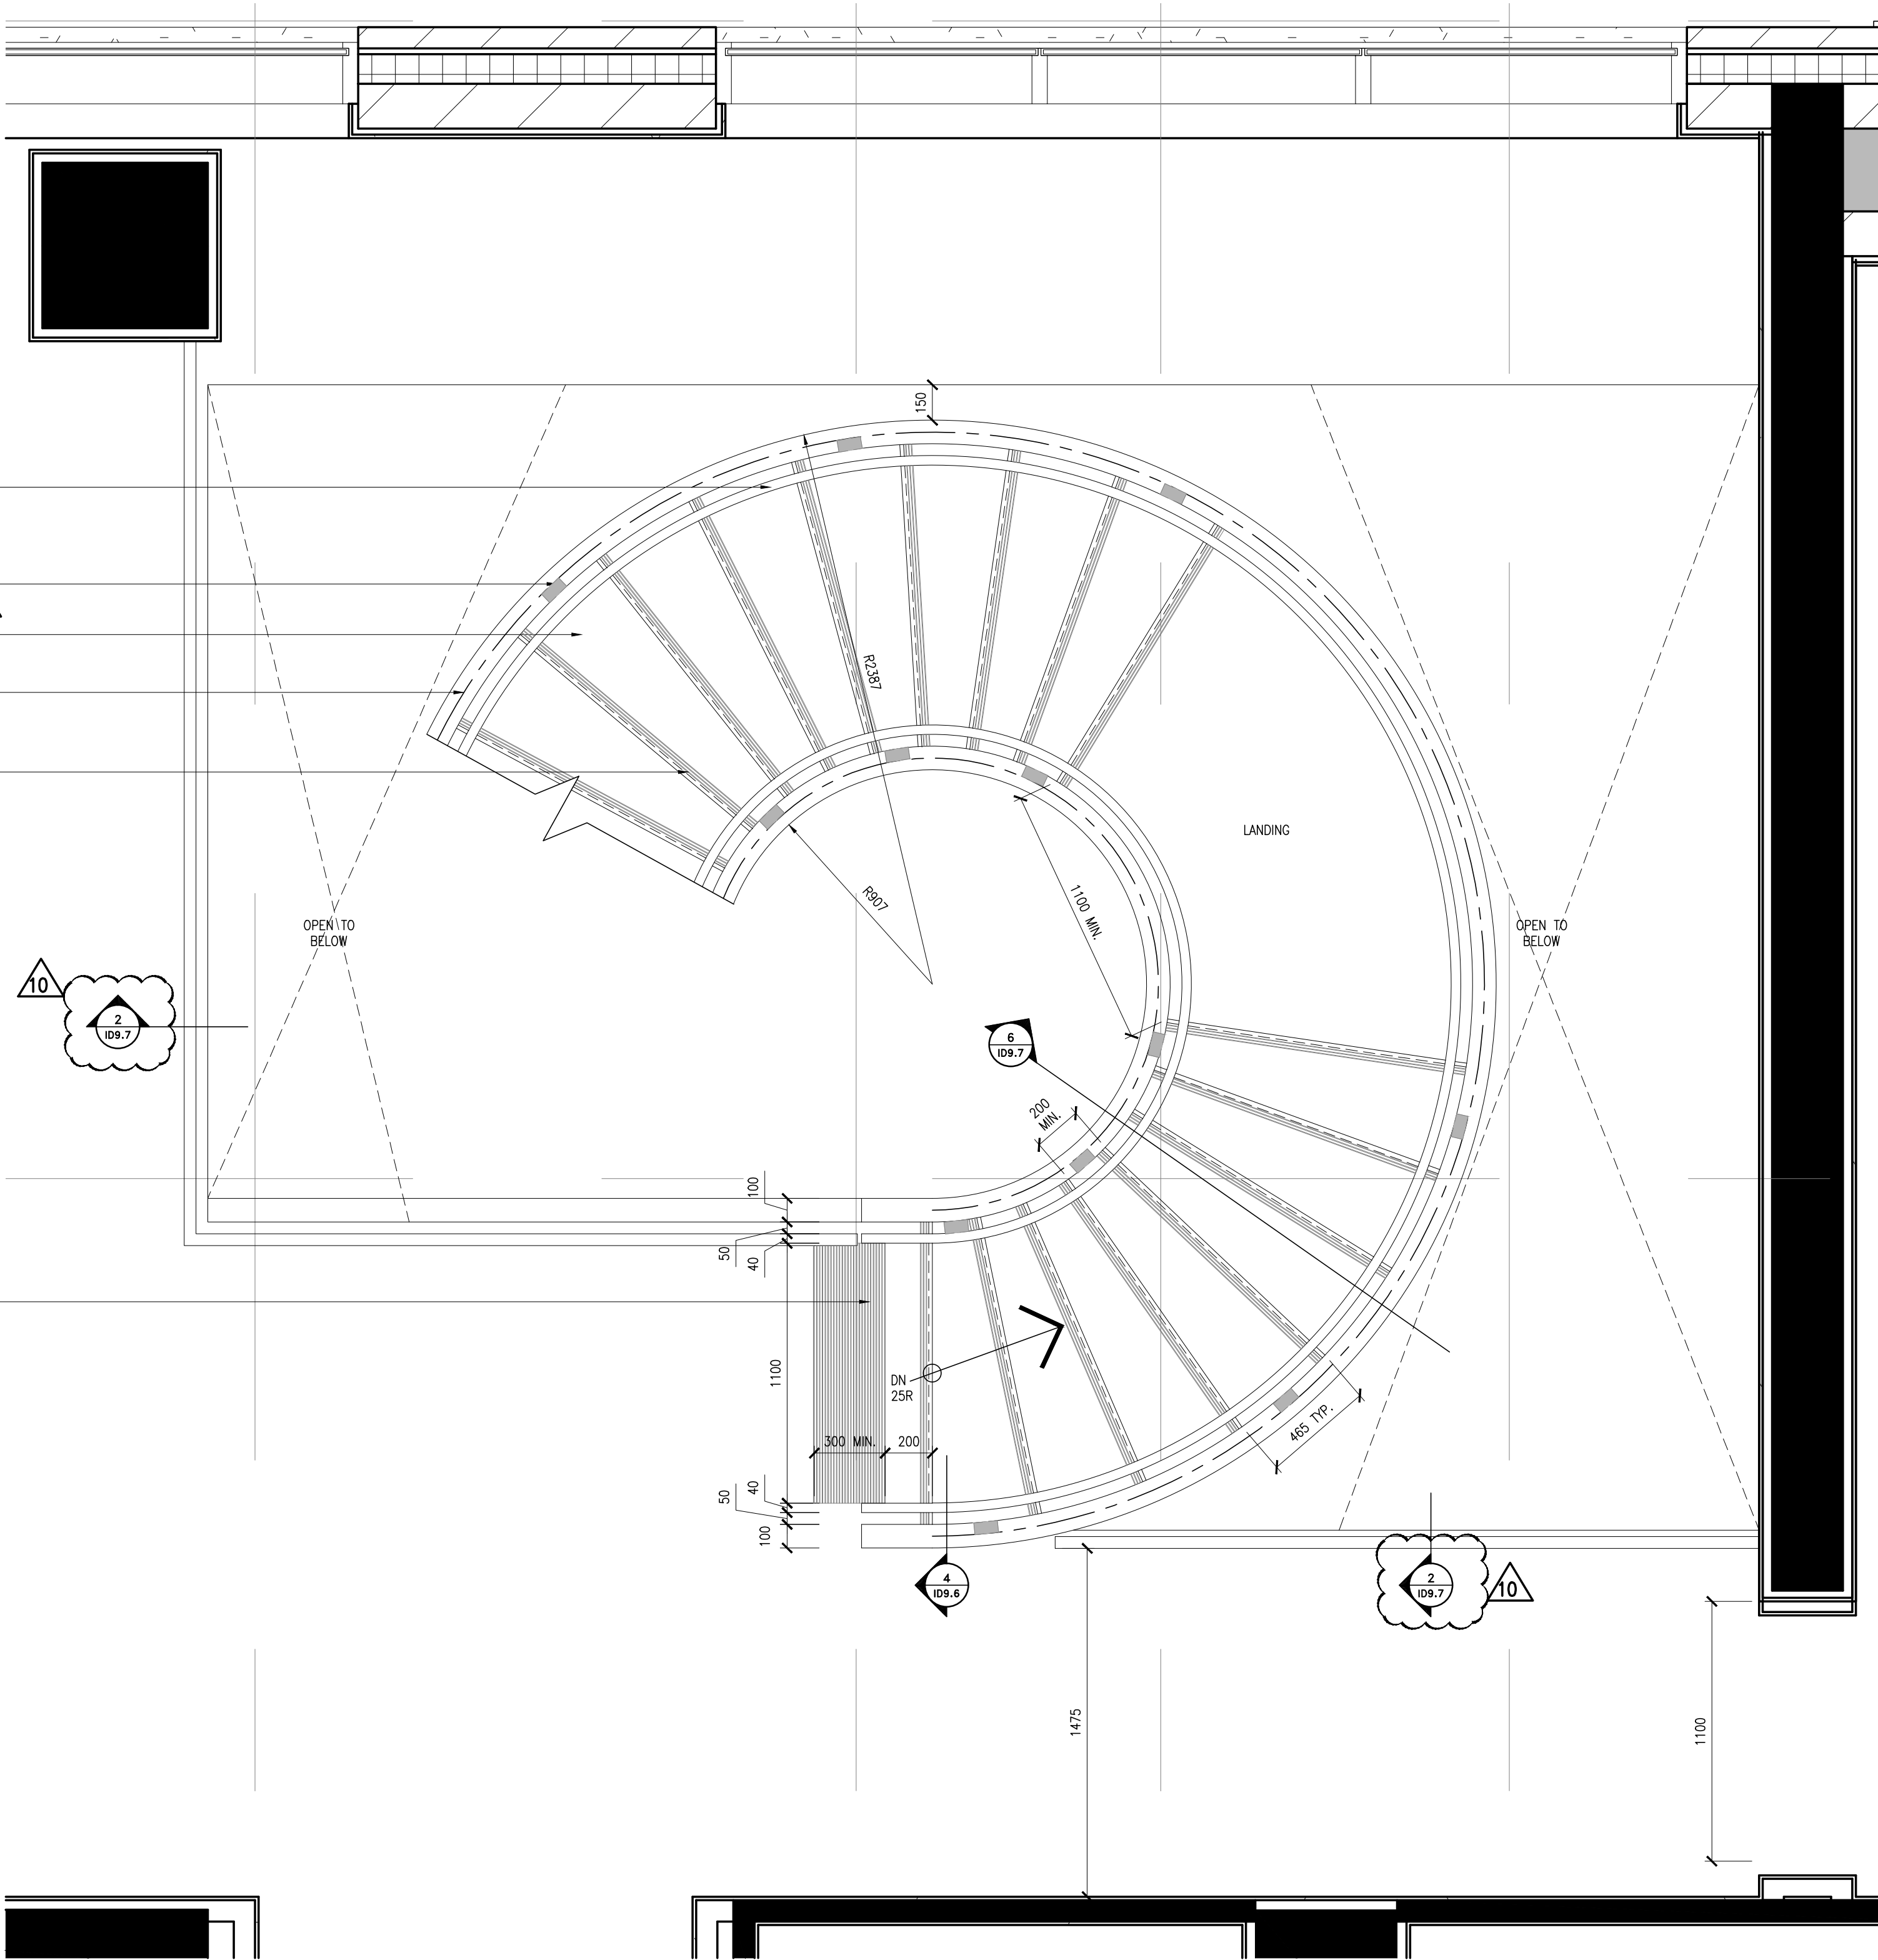

NOTE:
ALL STAIR AND GUARD RAIL CONSTRUCTION AND
ASSEMBLY TO CONFORM TO ALL LOCAL BUILDING
CODE REQUIREMENTS

NOTE:
DESIGN INTENT ONLY. SHOP DRAWINGS REQUIRED
FROM STAIR MANUFACTURER. SUBMIT DRAWINGS
FOR DESIGNER'S APPROVAL PRIOR TO
FABRICATION

NOTE:
SITE VERIFY ALL DIMENSIONS PRIOR TO
FABRICATION

NOTE:
PROVIDE CONTRASTING STRIPS AT TOP AND
BOTTOM TREADS OF STAIRS

10 CURVED METAL HAND RAIL C/W METAL
BRACKETS SECURELY MOUNTED TO ONE
PARTITION. PROVIDE CONCEALED SUPPORTS
AS REQUIRED - REFER TO DETAIL [MEL.1]

TYPICAL FOOTLIGHT
EVERY 300 MM [MEL.2]

10 STAIR TREADS AND RISERS
FOR STONE FINISH [MEL.3]

10 CURVED ONE PARTITION W/ WOOD TOP CAP
FINISHED ON ALL EXPOSED SURFACES.
PROVIDE CONCEALED SUPPORTS AS REQUIRED
[MEL.1] [MEL.2]


LEADING EDGE OF TOP STAIR TREAD FOR TILE FINISH
C/W 6mm CHAMFER EDGE AT LEADING EDGE OF
TREAD. PROVIDE RECESSED COLOUR CONTRAST METAL
SLIP RESISTANT STRIPS AS PER OBC REQUIREMENTS
- REFER TO DETAIL [MEL.2]

DASHED LINE INDICATES
LANDING ABOVE

DASHED LINE INDICATES LINE
OF CEILING ABOVE

DASHED LINE INDICATES LINE
OF SMOKE BATTLE ABOVE


2 PLAN - STAIR 'L' LEVEL P1
09.4 SCALE 1:20

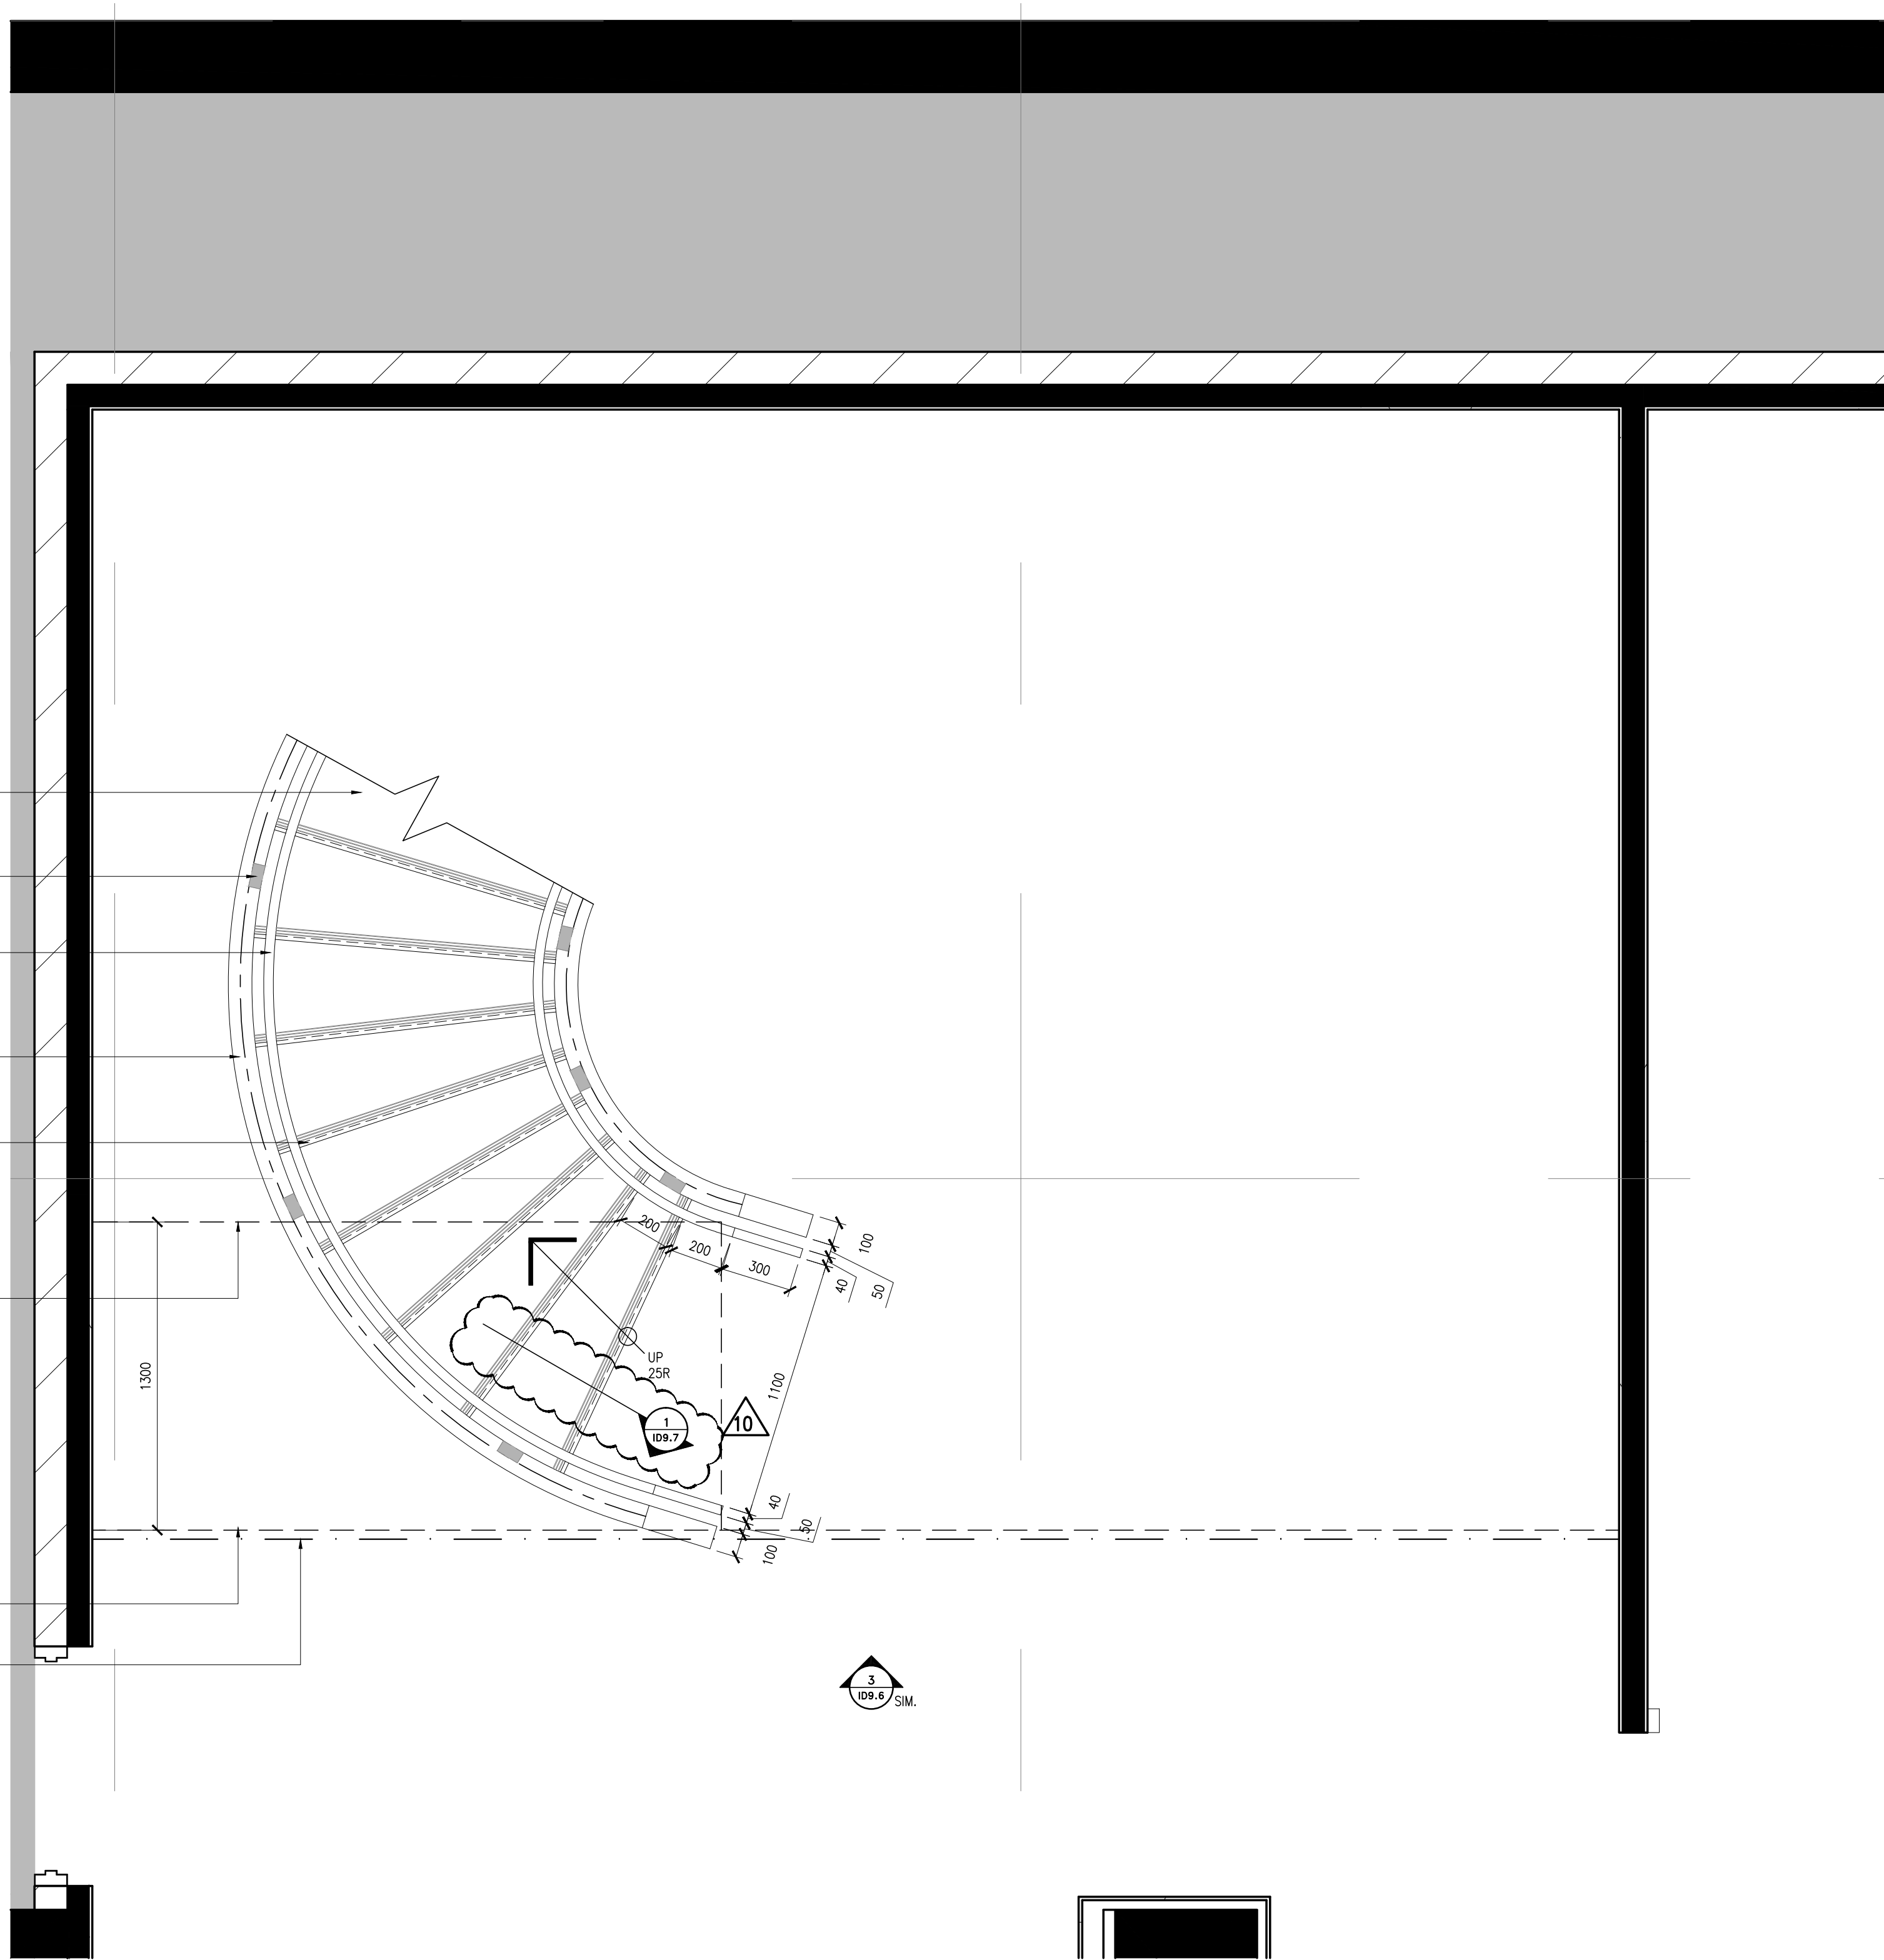

NOTE:
ALL STAIR AND GUARD RAIL CONSTRUCTION AND
ASSEMBLY TO CONFORM TO ALL LOCAL BUILDING
CODE REQUIREMENTS

NOTE:
CONCEPT IMAGE FOR DESIGN INTENT ONLY.
SHOP DRAWINGS REQUIRED FROM STAIR
MANUFACTURER. SUBMIT DRAWINGS FOR
DESIGNER'S APPROVAL PRIOR TO FABRICATION

NOTE:
SITE VERIFY ALL DIMENSIONS PRIOR TO
FABRICATION

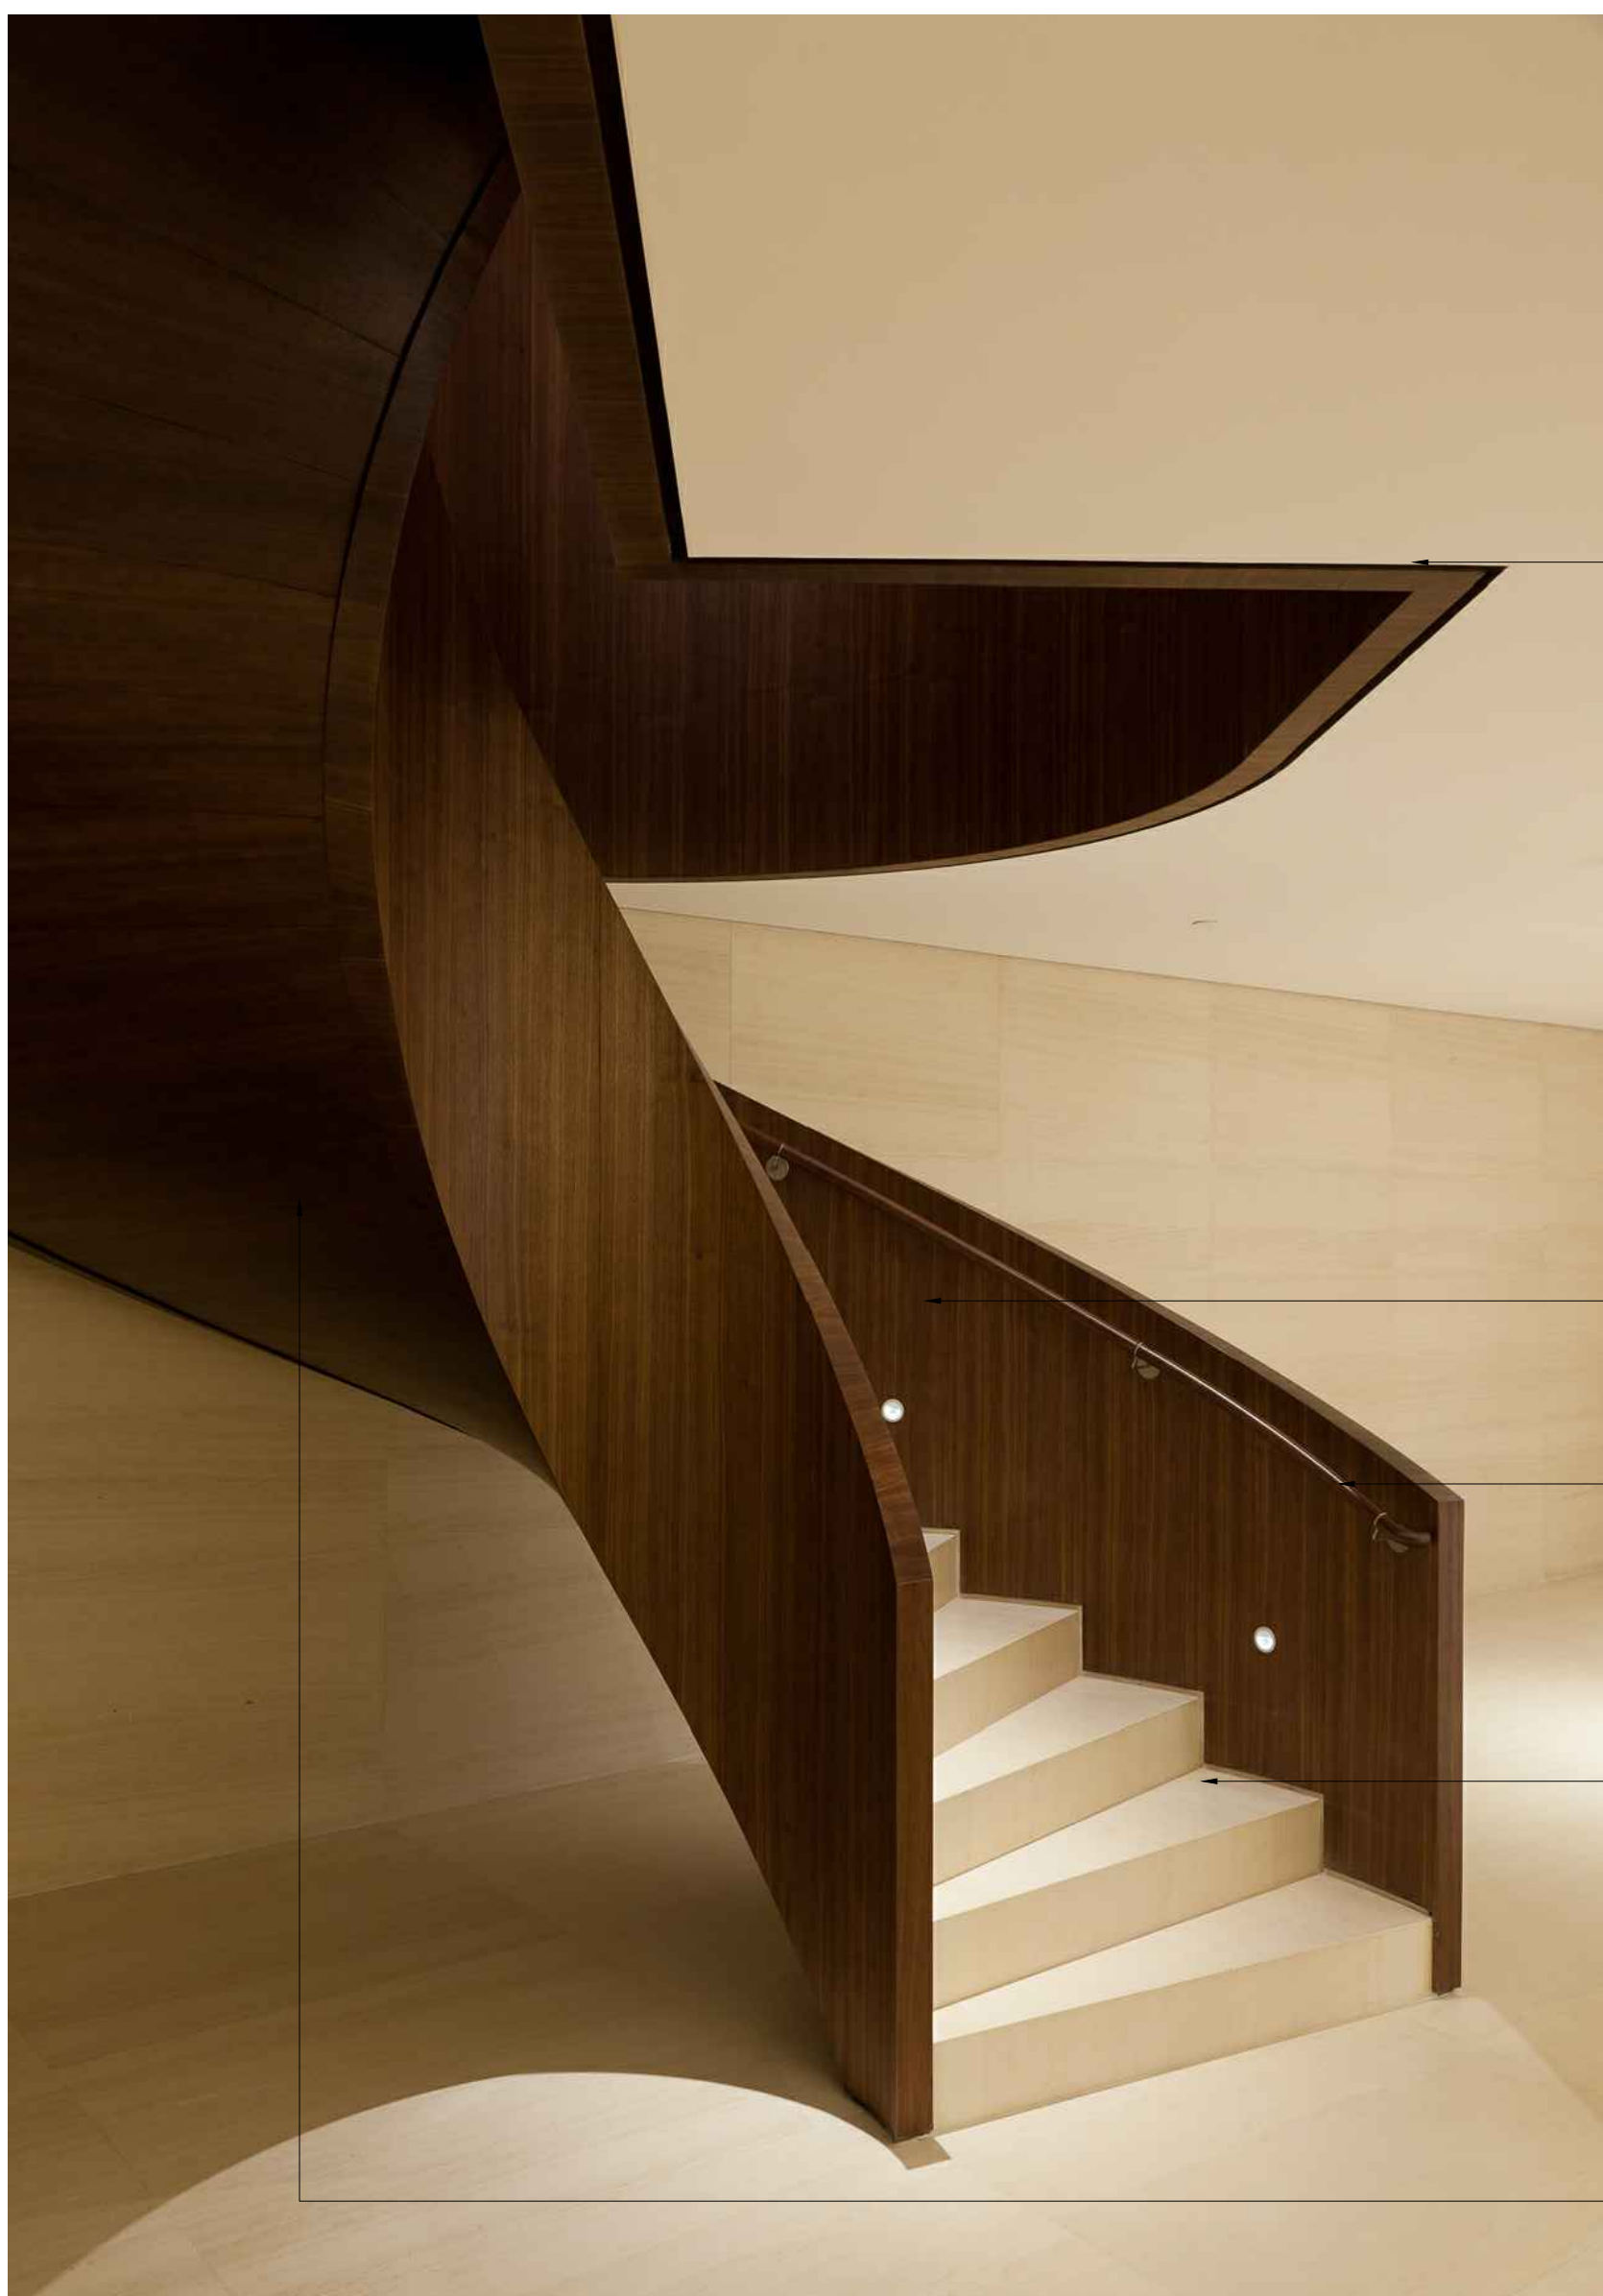

3 ELEVATION - STAIR 'L' CONCEPT
09.4 SCALE N.T.S.

SMOKE BATTLE - REFER TO DETAIL [MEL.2]

10 CURVED ONE PARTITION W/ WOOD TOP CAP
FINISHED ON ALL EXPOSED SURFACES.
PROVIDE CONCEALED SUPPORTS AS REQUIRED
[MEL.1] [MEL.2]

10 CURVED METAL HAND RAIL C/W METAL
BRACKETS SECURELY MOUNTED TO ONE
PARTITION. PROVIDE CONCEALED SUPPORTS
AS REQUIRED - REFER TO DETAIL [MEL.1]

STAIR TREADS AND RISERS
FOR STONE FINISH [MEL.3]

10 U/S OF STAIR FOR WALLCOVERING
- REFER TO DETAIL [MEL.2]

10 CURVED ONE PARTITION W/ WOOD TOP CAP
FINISHED ON ALL EXPOSED SURFACES.
PROVIDE CONCEALED SUPPORTS AS REQUIRED
[MEL.1] [MEL.2]

10 U/S CLAD IN WALLCOVERING
TO MATCH STAIRS [MEL.2]

HATCH INDICATES BASE
BUILDING BY ARCHITECT


STRUCTURE AS REQUIRED
TO SUPPORT STAIRS

WALL FOR PAINT FINISH TO
MATCH ADJACENT CEILING
- REFER TO RCP

U/S OF P1 FINISHED CEILING

SMOKE BATTLE
- REFER TO DETAIL [MEL.2]

4 SECTION - STAIR 'L'
09.4 SCALE 1:20

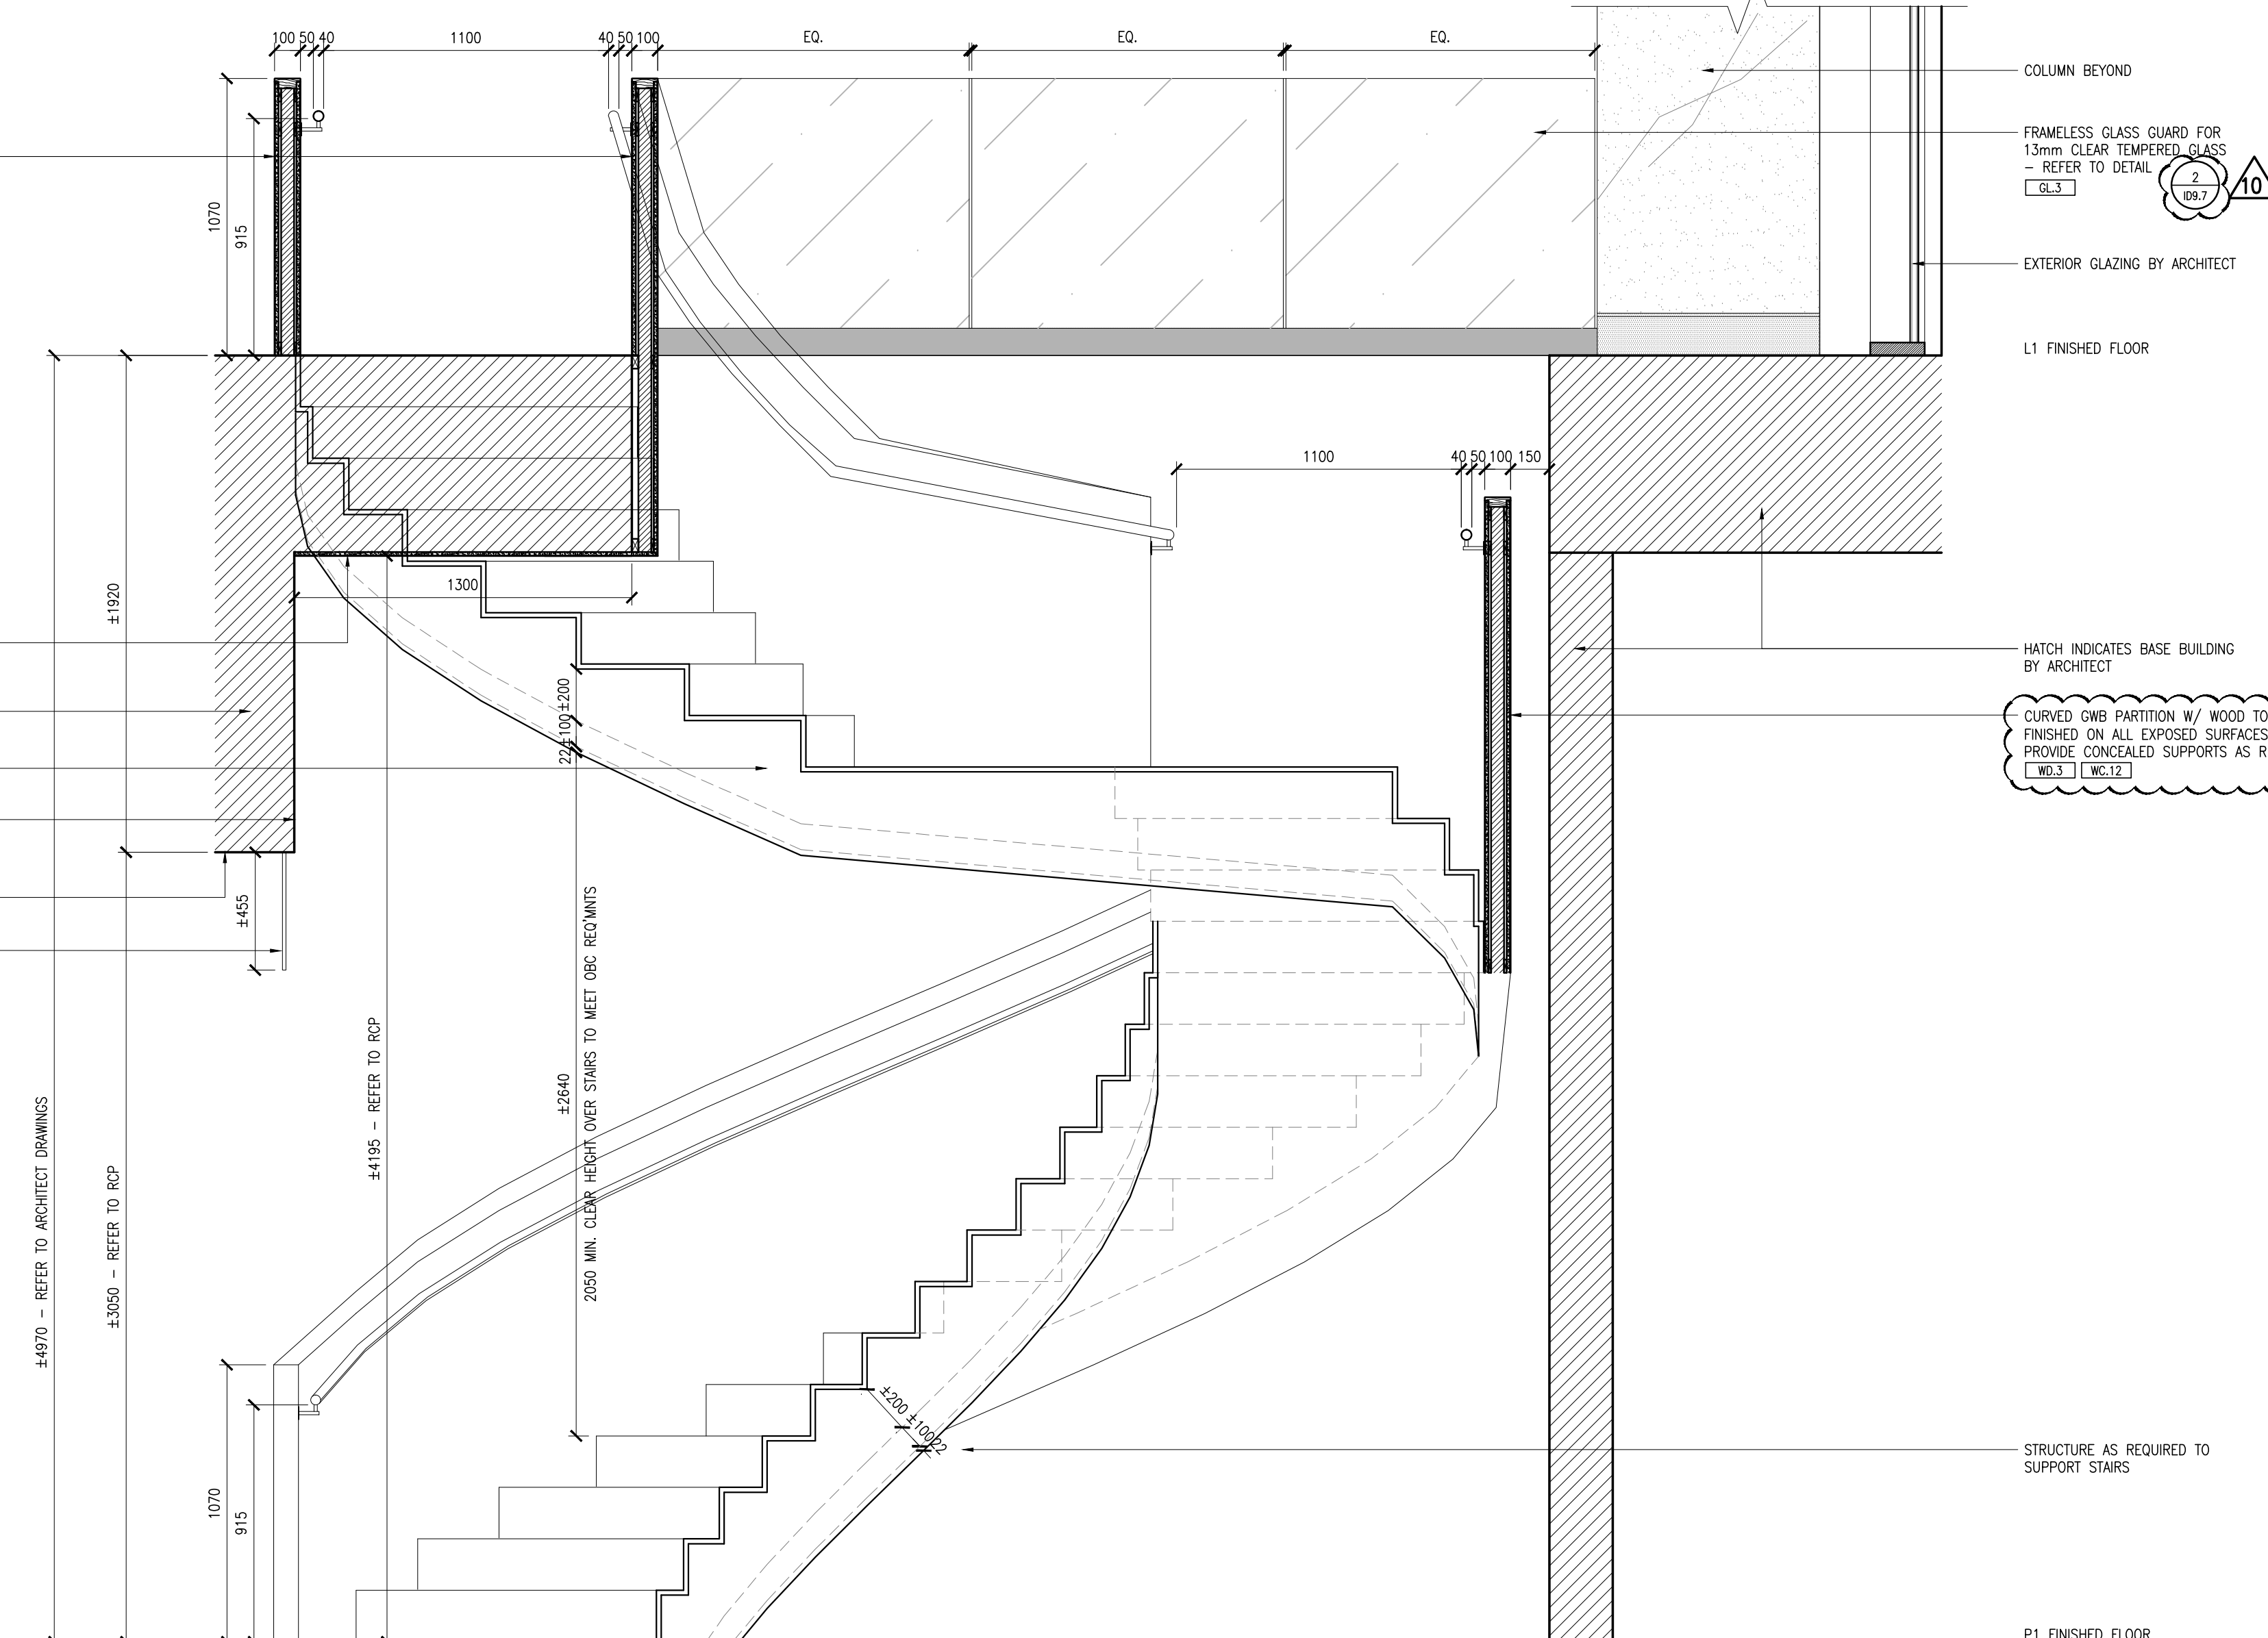

10 CURVED ONE PARTITION W/ WOOD TOP CAP
FINISHED ON ALL EXPOSED SURFACES.
PROVIDE CONCEALED SUPPORTS AS REQUIRED
[MEL.1] [MEL.2]

10 U/S CLAD IN WALLCOVERING
TO MATCH STAIRS [MEL.2]

HATCH INDICATES BASE
BUILDING BY ARCHITECT

STRUCTURE AS REQUIRED
TO SUPPORT STAIRS

WALL FOR PAINT FINISH TO
MATCH ADJACENT CEILING
- REFER TO RCP

U/S OF P1 FINISHED CEILING

SMOKE BATTLE
- REFER TO DETAIL [MEL.2]

Notes:

1. CONTRACTOR AND ALL SUB-TRADES SHALL VERIFY ALL SITE DIMENSIONS, ALL DRAWINGS, DETAILS AND SPECIFICATIONS AND REPORT ANY DISCREPANCIES TO THE INTERIOR DESIGNERS IN WRITING FOR APPROVAL BEFORE PROCEEDING WITH THE WORK.
2. CONTRACTOR AND SUB-CONTRACTORS, BEFORE PROCEEDING WITH WORK, MUST SUBMIT ALL NECESSARY SAMPLES FOR APPROVAL OF QUALITY AND FINISH TO THE INTERIOR DESIGNER.
3. CONTRACTOR MUST COMPLY WITH THE CONTRACT DOCUMENTS, PERFORMANCE REQUIREMENTS, APPLICABLE CODES AND REGULATIONS.
4. ALL DRAWINGS AND WRITTEN MATERIAL HEREIN CONSTITUTES THE ORIGINAL AND UNPUBLISHED WORK OF "I BY IV DESIGN ASSOCIATES INC.", AND MAY NOT BE DUPLICATED, USED OR DISCLOSED WITHOUT PRIOR WRITTEN CONSENT OF "I BY IV DESIGN ASSOCIATES INC."
5. DRAWINGS NOT TO BE SCALED

Issue:

07 ISSUED FOR TENDER	16.03.18
10 ISSUED FOR CONSTRUCTION	17.06.19
-	-
-	-
-	-
-	-
-	-
-	-
-	-
-	-
-	-

Hines TRIDEL

AQUAVISTA
AT BAYSIDE TORONTO
1 EDGEWATER DRIVE, TORONTO ONTARIO

77 MOWAT AVENUE, SUITE 109
TORONTO, ONTARIO M6K 3E3 - CANADA
T +1 416 593 2224
12 DESBOROUGH STREET
NEW YORK, NEW YORK 10013 - USA
T +1 212 362 4952

Drawing Title:
STAIR DETAILS

Our Project Number:
14008
Designed By:
DM,KR,VW,SG
Detailed By:
DM,KR,VW,SG,BP,KOM
Drawing Number:

ID9.6