


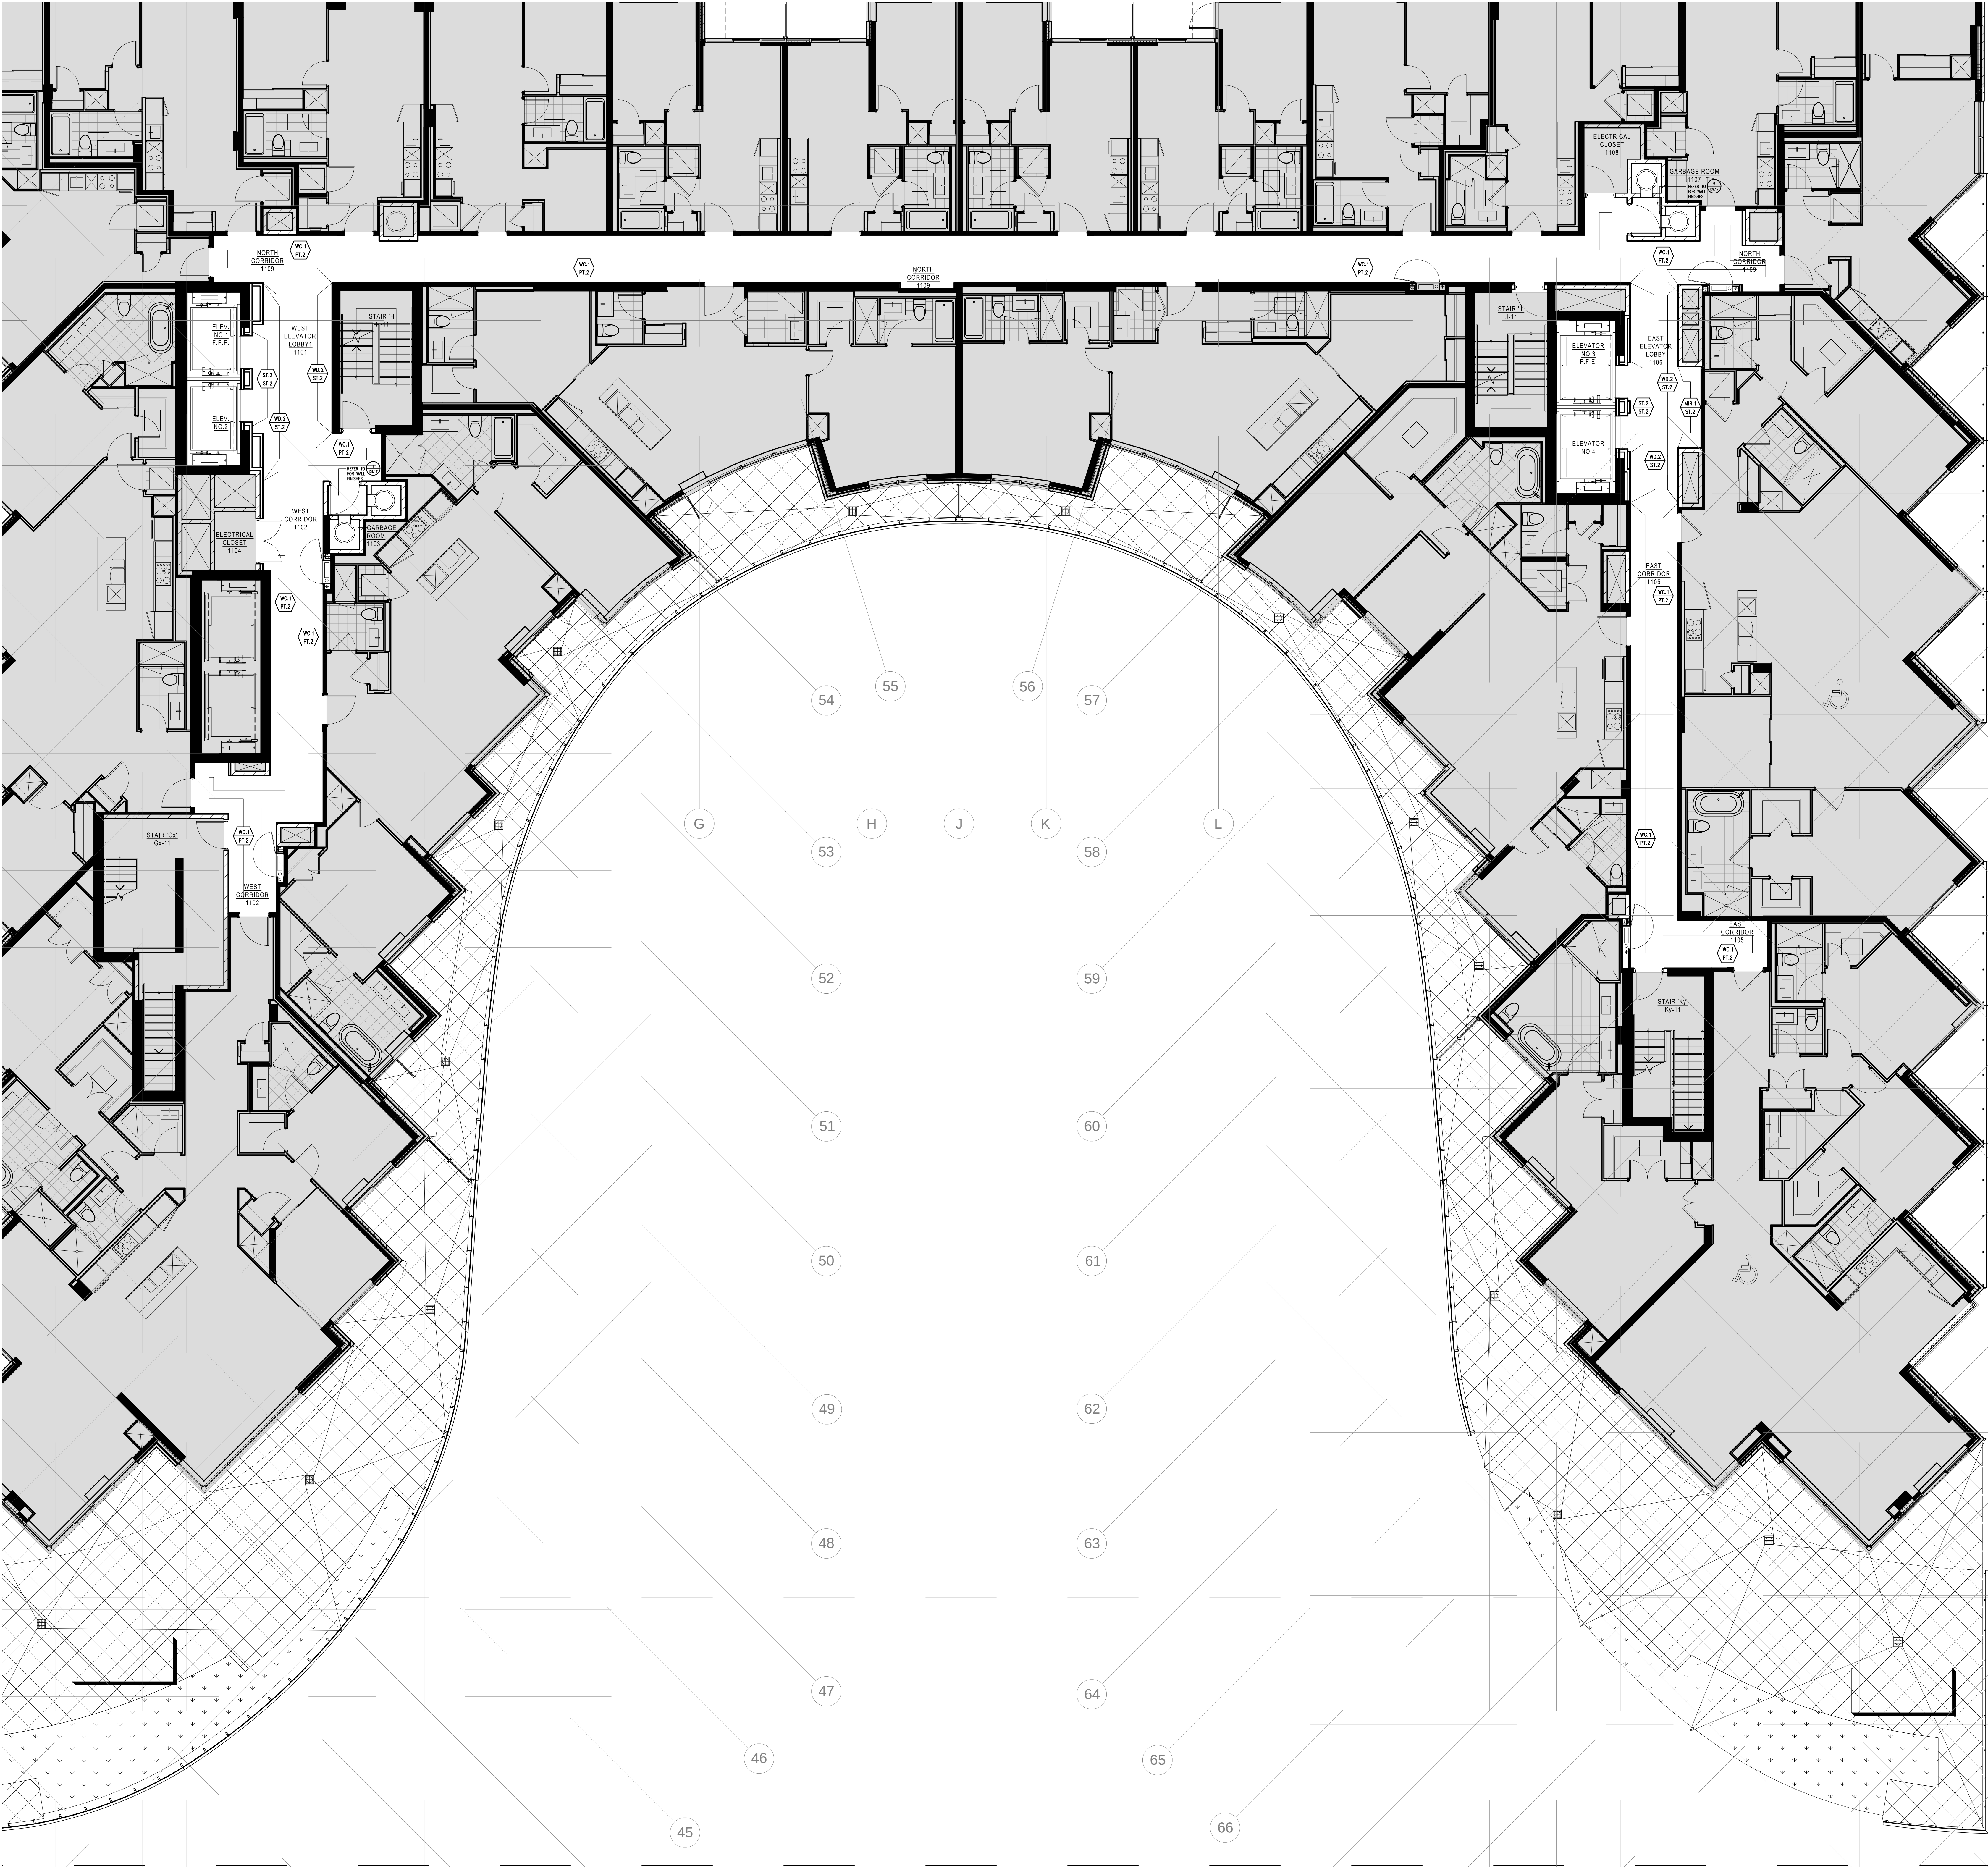

| LEGEND : DRAWING SYMBOLS |                                          |
|--------------------------|------------------------------------------|
| SYMBOL                   | DESCRIPTION                              |
|                          | WALL FINISH                              |
|                          | WALL BASE FINISH                         |
|                          | REFER TO 11" X 11" FINISH SPECIFICATIONS |

| FINISHES NOTES   |  |
|---|--|
| 1. CONTRACTOR TO PROVIDE DIMENSIONS OF EACH FINISH COLOUR TO B.Y.I.V. FOR DESIGNER'S APPROVAL PRIOR TO COMMENCEMENT OF WORK.                                                                                   |  |
| 2. ALL NEW MATERIALS FOR INSTALLATION, FINISHING AND SEALING ARE TO BE EXECUTED TO MANUFACTURER'S BEST INSTRUCTIONS AND SPECIFICATIONS FOR APPLICATION AND INTENDED USAGE.                                     |  |
| 3. ALL MATERIALS LISTED TO BE USED AS SPECIFIED, ANY ALTERNATIVES TO BE SUBMITTED TO DESIGNER FOR APPROVAL PRIOR TO ORDERING AND INSTALLATION.                                                                 |  |
| 4. CONTRACTOR TO ENSURE THAT ALL ORIGINALLY IS FLUSH, CLEAN AND FREE FROM DUST PRIOR TO APPLICATION OF ALL WALL FINISHES.                                                                                      |  |
| 5. ALLOW FOR PAINT TOUCH-UPS AFTER MILLWORK AND FURNITURE INSTALLATION.   |  |
| 6. ALL NEW PARTITIONS AND EXISTING BASE BUILDING SURFACES REQUIRING REPAIR SHALL BE FINISHED AND RECEIVE 2 COATS OF FINISH PAINT SPECIFIED.                                                                    |  |
| 7. ALL FIRE HOSE CABINETS AND FRAMING TO BE FINISHED WITH SEMI-GLOSS PAINT.   |  |
| 8. CONTRACTOR TO MAKE SITE GOOD, LEVEL AND READY TO ACCEPT INSTALLATION OF ALL FLOOR FINISHES. SHOW FLOOR AS REQUIRED TO ENSURE LEVEL SURFACE.                                                                 |  |
| 9. PROVIDE MANUFACTURER'S MAINTENANCE DATA FOR ALL FINISHES TO CLIENT AT THE COMPLETION OF THE PROJECT.   |  |
| 11. GENERAL CONTRACTOR TO COORDINATE INSTALLATION OF CARPET WITH INSTALLATION OF OTHER FLOOR AND BASE MATERIALS.                                                                                               |  |
| 12. TRANSITION BETWEEN ONE CARPET TYPE AND ANOTHER OR BETWEEN FLOOR FINISHES AT DOOR WILL OCCUR DIRECTLY BELOW THE DOOR (ON CLOSED POSITION). NEW THRESHOLDS TO BE APPROVED BY DESIGNER PRIOR TO INSTALLATION. |  |
| 13. CONTRACTOR TO PROVIDE CARPET SEAMING TO DESIGNER FOR REVIEW.   |  |
| 14. QUICK RELEASE ADHESIVE IS TO BE USED FOR CARPET INSTALLATION.   |  |

| Notes:   |          |
|---|----------|
| 1. CONTRACTOR AND ALL SUB-TRADES SHALL VERIFY ALL SITE DIMENSIONS. ALL DRAWINGS, DETAILS AND SPECIFICATIONS AND REPORT ANY DISCREPANCIES TO THE INTERIOR DESIGNER IN WRITING FOR APPROVAL BEFORE PROCEEDING WITH THE WORK.                    |          |
| 2. CONTRACTOR AND SUB-CONTRACTORS, BEFORE PROCEEDING WITH WORK, MUST SUBMIT ALL NECESSARY SAMPLES FOR APPROVAL OF QUALITY AND FINISH TO THE INTERIOR DESIGNER.                                                                                |          |
| 3. CONTRACTOR MUST COMPLY WITH THE CONTRACT DOCUMENTS, PERFORMANCE REQUIREMENTS, APPLICABLE CODES AND REGULATIONS.   |          |
| 4. ALL DRAWINGS AND WRITTEN MATERIAL HEREIN CONSTITUTE THE ORIGINAL AND UNPUBLISHED WORK OF "B.Y.I.V. DESIGN ASSOCIATES INC." AND MAY NOT BE DUPLICATED, USED OR DISCLOSED WITHOUT PRIOR WRITTEN CONSENT OF "B.Y.I.V. DESIGN ASSOCIATES INC." |          |
| 5. DRAWINGS NOT TO BE SCALED   |          |
| Issue:   |          |
| 06 ISSUED FOR CLIENT REVIEW   | 16.01.19 |
| 07 ISSUED FOR TENDER   | 16.03.19 |
| 08 ISSUED FOR ADDENDUM   | 16.09.20 |
| 10 ISSUED FOR CONSTRUCTION   | 17.06.19 |
| -   | -        |
| -   | -        |
| -   | -        |
| -   | -        |
| -   | -        |
| -   | -        |
| -   | -        |