


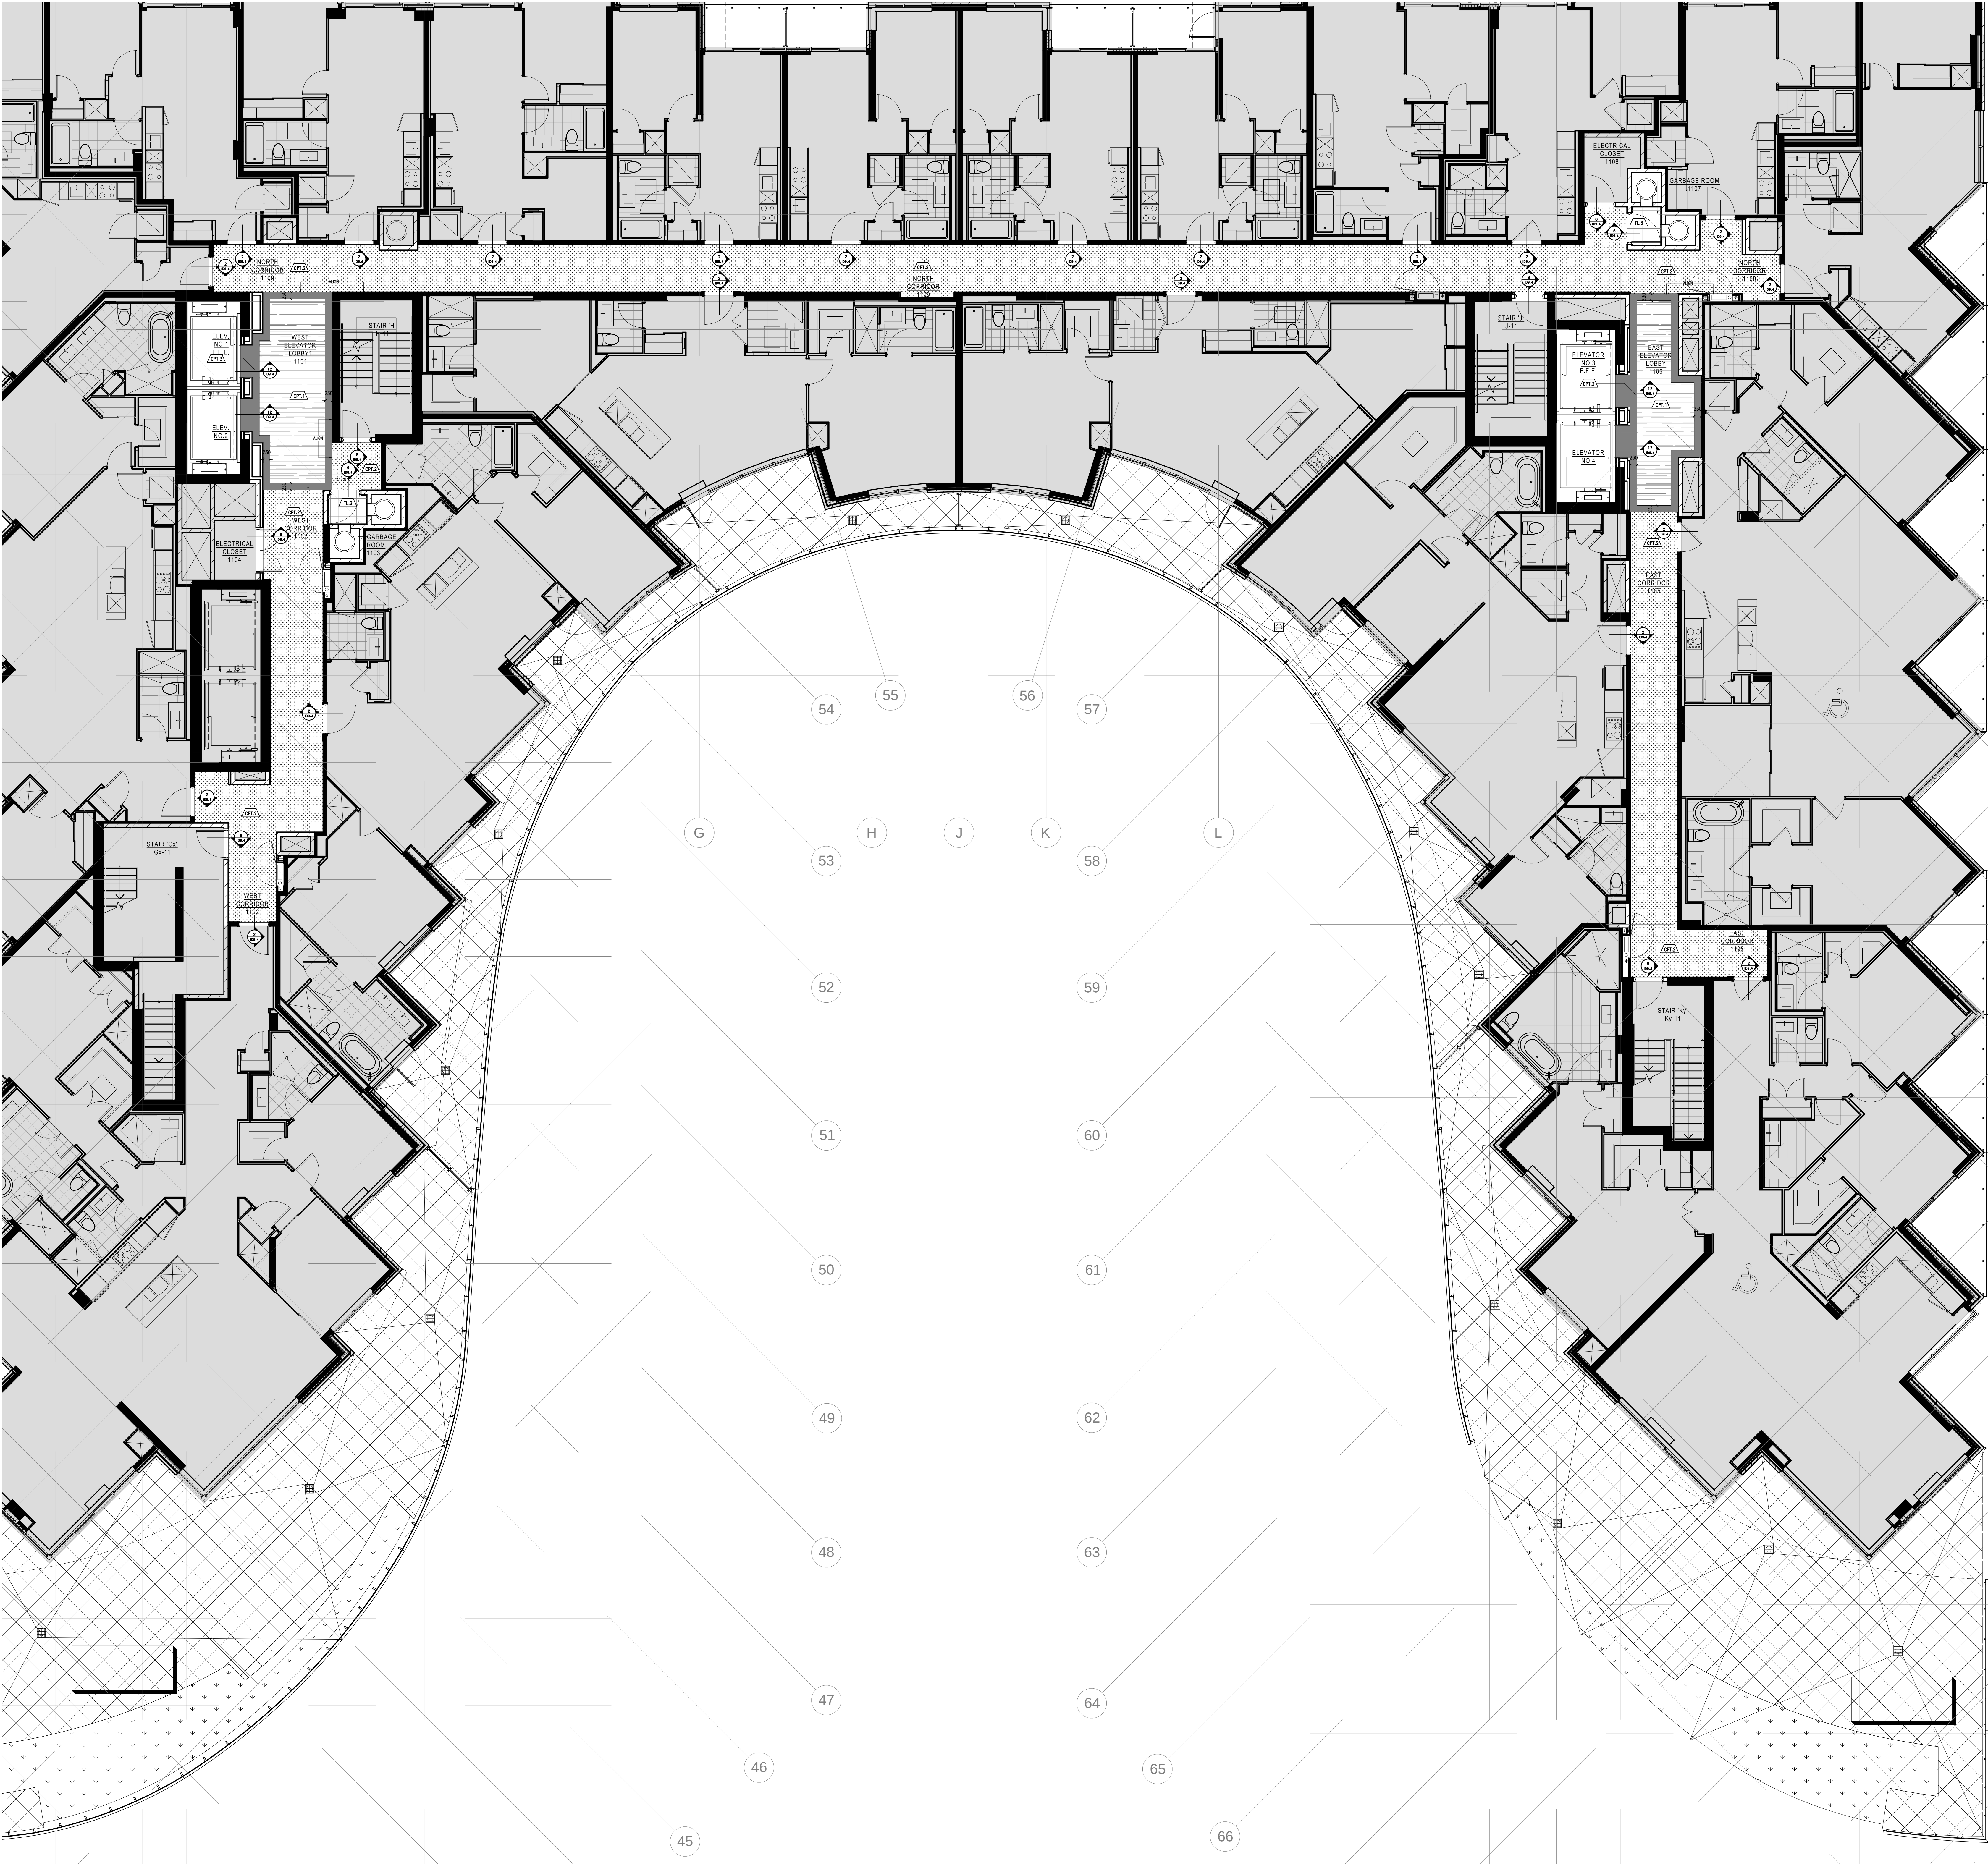

| LEGEND : DRAWING SYMBOLS |                                                              |
|--------------------------|--------------------------------------------------------------|
| SYMBOL                   | DESCRIPTION                                                  |
|                          | FLOOR FINISH NUMBER REFER TO 11" X 11" FINISH SPECIFICATIONS |

**FINISHES NOTES**

- CONTRACTOR TO PROVIDE DRAW-SOME OF EACH FINISH COLOUR TO II BY IV FOR DESIGNER'S APPROVAL PRIOR TO COMMENCEMENT OF WORK.
- ALL NEW MATERIALS FOR INSTALLATION, FINISHING AND SEALING ARE TO BE EXECUTED TO MANUFACTURER'S BEST INSTRUCTIONS AND SPECIFICATIONS FOR APPLICATION AND INTENDED USAGE.
- CONTRACTOR TO MAKE SITE GOOD, LEVEL AND READY TO ACCEPT INSTALLATION OF ALL FLOOR FINISHES. SAW FLOOR AS REQUIRED TO DISCLOSE LEVEL SURFACE.
- PROVIDE MANUFACTURER'S MAINTENANCE DATA FOR ALL FINISHES TO CLIENT AT THE COMPLETION OF THE PROJECT.
- REMOVE EXCESS ADHESIVE FROM VINYL FLOOR, BASE AND WALL SURFACES WITHOUT DAMAGE. CLEAN, SEAL AND WAX FLOOR AND BASE SURFACES TO FLOORING MANUFACTURER'S INSTRUCTIONS.
- GENERAL CONTRACTOR TO COORDINATE INSTALLATION OF CARPET WITH INSTALLATION OF OTHER FLOOR AND BASE MATERIALS.
- QUICK RELEASE ADHESIVE IS TO BE USED FOR CARPET INSTALLATION.

| Notes:   |          |
|---|----------|
| 1. CONTRACTOR AND ALL SUB-CONTRACTORS, BEFORE PROCEEDING WITH WORK, MUST SUBMIT ALL NECESSARY SAMPLES FOR APPROVAL OF QUALITY AND FINISH TO THE INTERIOR DESIGNER, IN WRITING FOR APPROVAL BEFORE PROCEEDING WITH THE WORK.                   |          |
| 2. CONTRACTOR AND SUB-CONTRACTORS, BEFORE PROCEEDING WITH WORK, MUST SUBMIT ALL NECESSARY SAMPLES FOR APPROVAL OF QUALITY AND FINISH TO THE INTERIOR DESIGNER, IN WRITING FOR APPROVAL BEFORE PROCEEDING WITH THE WORK.                       |          |
| 3. CONTRACTOR MUST COMPLY WITH THE CONTRACT DOCUMENTS, PERFORMANCE REQUIREMENTS, APPLICABLE CODES AND REGULATIONS.   |          |
| 4. ALL DRAWINGS AND WRITTEN MATERIAL HEREIN CONSTITUTE THE ORIGINAL AND UNPUBLISHED WORK OF "II BY IV DESIGN ASSOCIATES INC." AND MAY NOT BE DUPLICATED, USED OR DISCLOSED WITHOUT PRIOR WRITTEN CONSENT OF "II BY IV DESIGN ASSOCIATES INC." |          |
| 5. DRAWINGS NOT TO BE SCALED   |          |
| <b>Issue:</b>   |          |
| 06 ISSUED FOR CLIENT REVIEW   | 16.01.19 |
| 07 ISSUED FOR TENDER   | 16.03.19 |
| 08 ISSUED FOR ADDENDUM   | 16.09.20 |
| 10 ISSUED FOR CONSTRUCTION   | 17.06.19 |
| -   | -        |
| -   | -        |
