


| LEGEND : DRAWING SYMBOLS |                     |                                           |
|--------------------------|---------------------|-------------------------------------------|
| SYMBOL                   | DESCRIPTION         |                                           |
|                          | FLOOR FINISH NUMBER | REFER TO 11" X 17" PRODUCT SPECIFICATIONS |

**FINISHES NOTES**

- CONTRACTOR TO PROVIDE DRAWING OF EACH FINISH COLOUR TO I BY IV FOR DESIGNER'S APPROVAL PRIOR TO COMMENCEMENT OF WORK.
- ALL NEW MATERIALS FOR INSTALLATION, FINISHING AND SEALING ARE TO BE SUBMITTED TO MANUFACTURER'S BEST INSTRUCTIONS AND SPECIFICATIONS FOR APPLICATION AND WITNESSED USAGE.
- CONTRACTOR TO MAKE SITE GOOD, LEVEL AND READY TO ACCEPT INSTALLATION OF ALL FLOOR FINISHES. SKIM FLOOR AS REQUIRED TO ENSURE LEVEL SURFACE.
- PROVIDE MANUFACTURER'S MAINTENANCE DATA FOR ALL FINISHES TO CLIENT AT THE COMPLETION OF THE PROJECT.
- REMOVE EXCESS ADHESIVE FROM VINYL, FLOOR, BASE AND WALL SURFACES WITHOUT DAMAGE. CLEAN, SEAL AND WAX FLOOR AND BASE SURFACES TO FLOORING MANUFACTURER'S INSTRUCTIONS.
- GENERAL CONTRACTOR TO COORDINATE INSTALLATION OF CARPET WITH INSTALLATION OF OTHER FLOOR AND BASE MATERIALS.
- QUICK RELEASE ADHESIVE IS TO BE USED FOR CARPET INSTALLATION.

|   |          |   |
|---|----------|---|
| <b>Notes:</b>   |          |   |
| 1. CONTRACTOR AND ALL SUB-TRADES SHALL VERIFY ALL SITE CONDITIONS. ALL DRAWINGS, DETAILS AND SPECIFICATIONS AND REPORT ANY DISCREPANCIES TO THE INTERIOR DESIGNER IN WRITING FOR APPROVAL BEFORE PROCEEDING WITH THE WORK.                  |          |   |
| 2. CONTRACTOR AND SUB-CONTRACTORS, BEFORE PROCEEDING WITH WORK, MUST SUBMIT ALL NECESSARY SAMPLES FOR APPROVAL OF QUALITY AND FINISH TO THE INTERIOR DESIGNER.                                                                              |          |   |
| 3. CONTRACTOR MUST COMPLY WITH THE CONTRACT DOCUMENTS, PERFORMANCE REQUIREMENTS, APPLICABLE CODES AND REGULATIONS.   |          |   |
| 4. ALL DRAWINGS AND WRITTEN MATERIAL HEREIN CONSTITUTE THE ORIGINAL AND UNPUBLISHED WORK OF "I BY IV DESIGN ASSOCIATES INC." AND MAY NOT BE DUPLICATED, USED OR DISCLOSED WITHOUT PRIOR WRITTEN CONSENT OF "I BY IV DESIGN ASSOCIATES INC." |          |   |
| 5. DRAWINGS NOT TO BE SCALED   |          |   |
| <b>Issue:</b>   |          |   |
| 06 ISSUED FOR CLIENT REVIEW   | 16.01.19 |   |
| 07 ISSUED FOR TENDER   | 16.03.19 |   |
| 10 ISSUED FOR CONSTRUCTION   | 17.06.19 |   |
| -   | -        | - |
| -   | -        | - |
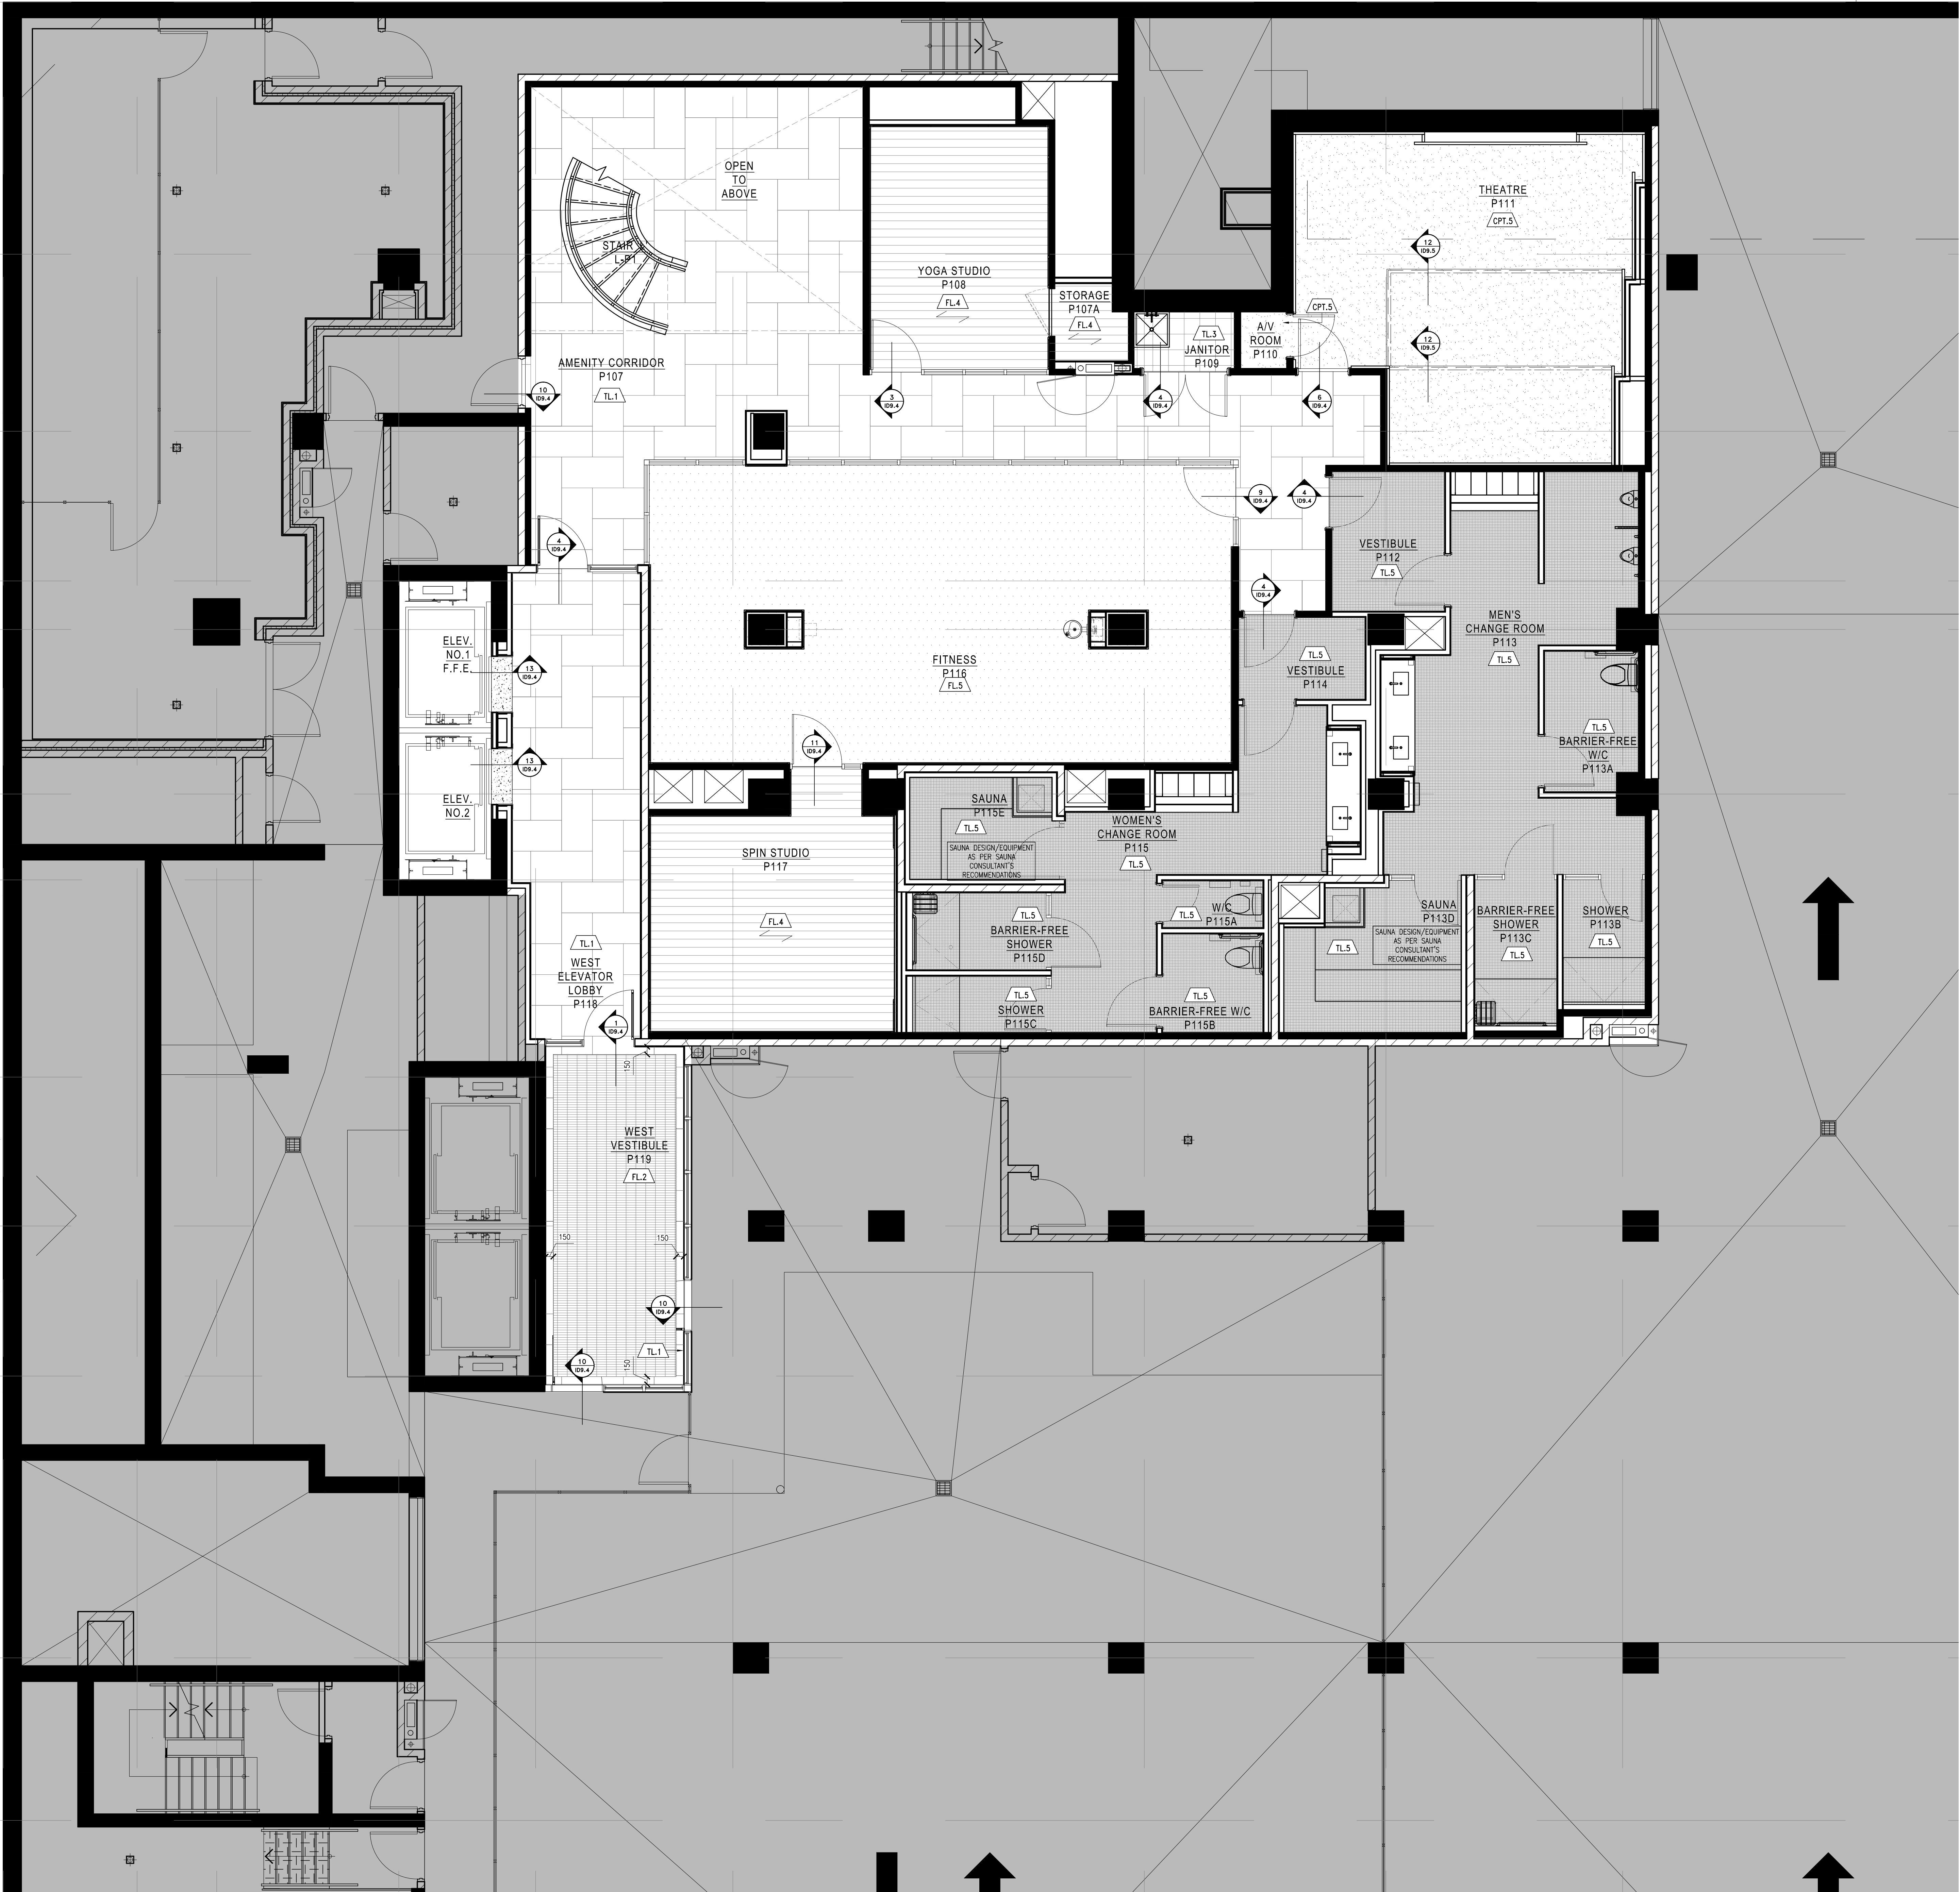

1 FLOOR FINISH PLAN  
107.4 SCALE 1:150

Hines TRIDEL

AQUAVISTA  
AT BAYSIDE TORONTO  
1 EDGEWATER DRIVE, TORONTO ONTARIO

I BY IV  
DESIGN  
77 MOWAT AVENUE, SUITE 140  
TORONTO, ONTARIO M5S 2E1 CANADA  
T + 1 416 531 2224  
12 DESBOROUGH STREET  
NEW YORK, NEW YORK 10013 USA  
T + 1 212 382 4952

Drawing Title:  
LEVEL P1  
FLOOR FINISH PLAN

Our Project Number:  
14008  
Designed By:  
DMJ/R, VW/SG  
Drawing Number:  
DMJ/R, VW/SG, BP

ID7.4