

LEGEND : DRAWING SYMBOLS		
SYMBOL	DESCRIPTION	
F.1	FURNITURE CODE	REFER TO 11" x 17" FURNITURE SPECIFICATIONS



FURNITURE PLAN NOTES:

- CONTRACTOR AND/OR CLIENT TO VERIFY QUANTITIES FOR ALL DISPLAY FIXTURES AND FURNITURE REQUIREMENTS PRIOR TO ORDERING.

- Notes:**
- CONTRACTOR AND ALL SUB-TRADES SHALL VERIFY ALL SITE DIMENSIONS. ALL DRAWINGS, DETAILS AND SPECIFICATIONS AND REPORT ANY DISCREPANCIES TO THE INTERIOR DESIGNER IN WRITING FOR APPROVAL BEFORE PROCEEDING WITH THE WORK.
 - CONTRACTOR AND SUB-CONTRACTORS, BEFORE PROCEEDING WITH WORK, MUST SUBMIT ALL NECESSARY SAMPLES FOR APPROVAL OF QUALITY AND FINISH TO THE INTERIOR DESIGNER.
 - CONTRACTOR MUST COMPLY WITH THE CONTRACT DOCUMENTS, PERFORMANCE REQUIREMENTS, APPLICABLE CODES AND REGULATIONS.
 - ALL DRAWINGS AND WRITTEN MATERIAL HEREIN CONSTITUTE THE ORIGINAL AND UNPUBLISHED WORK OF "IBY IV DESIGN ASSOCIATES INC." AND MAY NOT BE DUPLICATED, USED OR DISCLOSED WITHOUT PRIOR WRITTEN CONSENT OF "IBY IV DESIGN ASSOCIATES INC."
 - DRAWINGS NOT TO BE SCALED.

Issue:

06 ISSUED FOR CLIENT REVIEW	16.01.15
07 ISSUED FOR TENDER	16.03.15
10 ISSUED FOR CONSTRUCTION	17.06.19
11 SITE INSTRUCTION #01	17.07.18
-	-
-	-
-	-
-	-
-	-
-	-
-	-

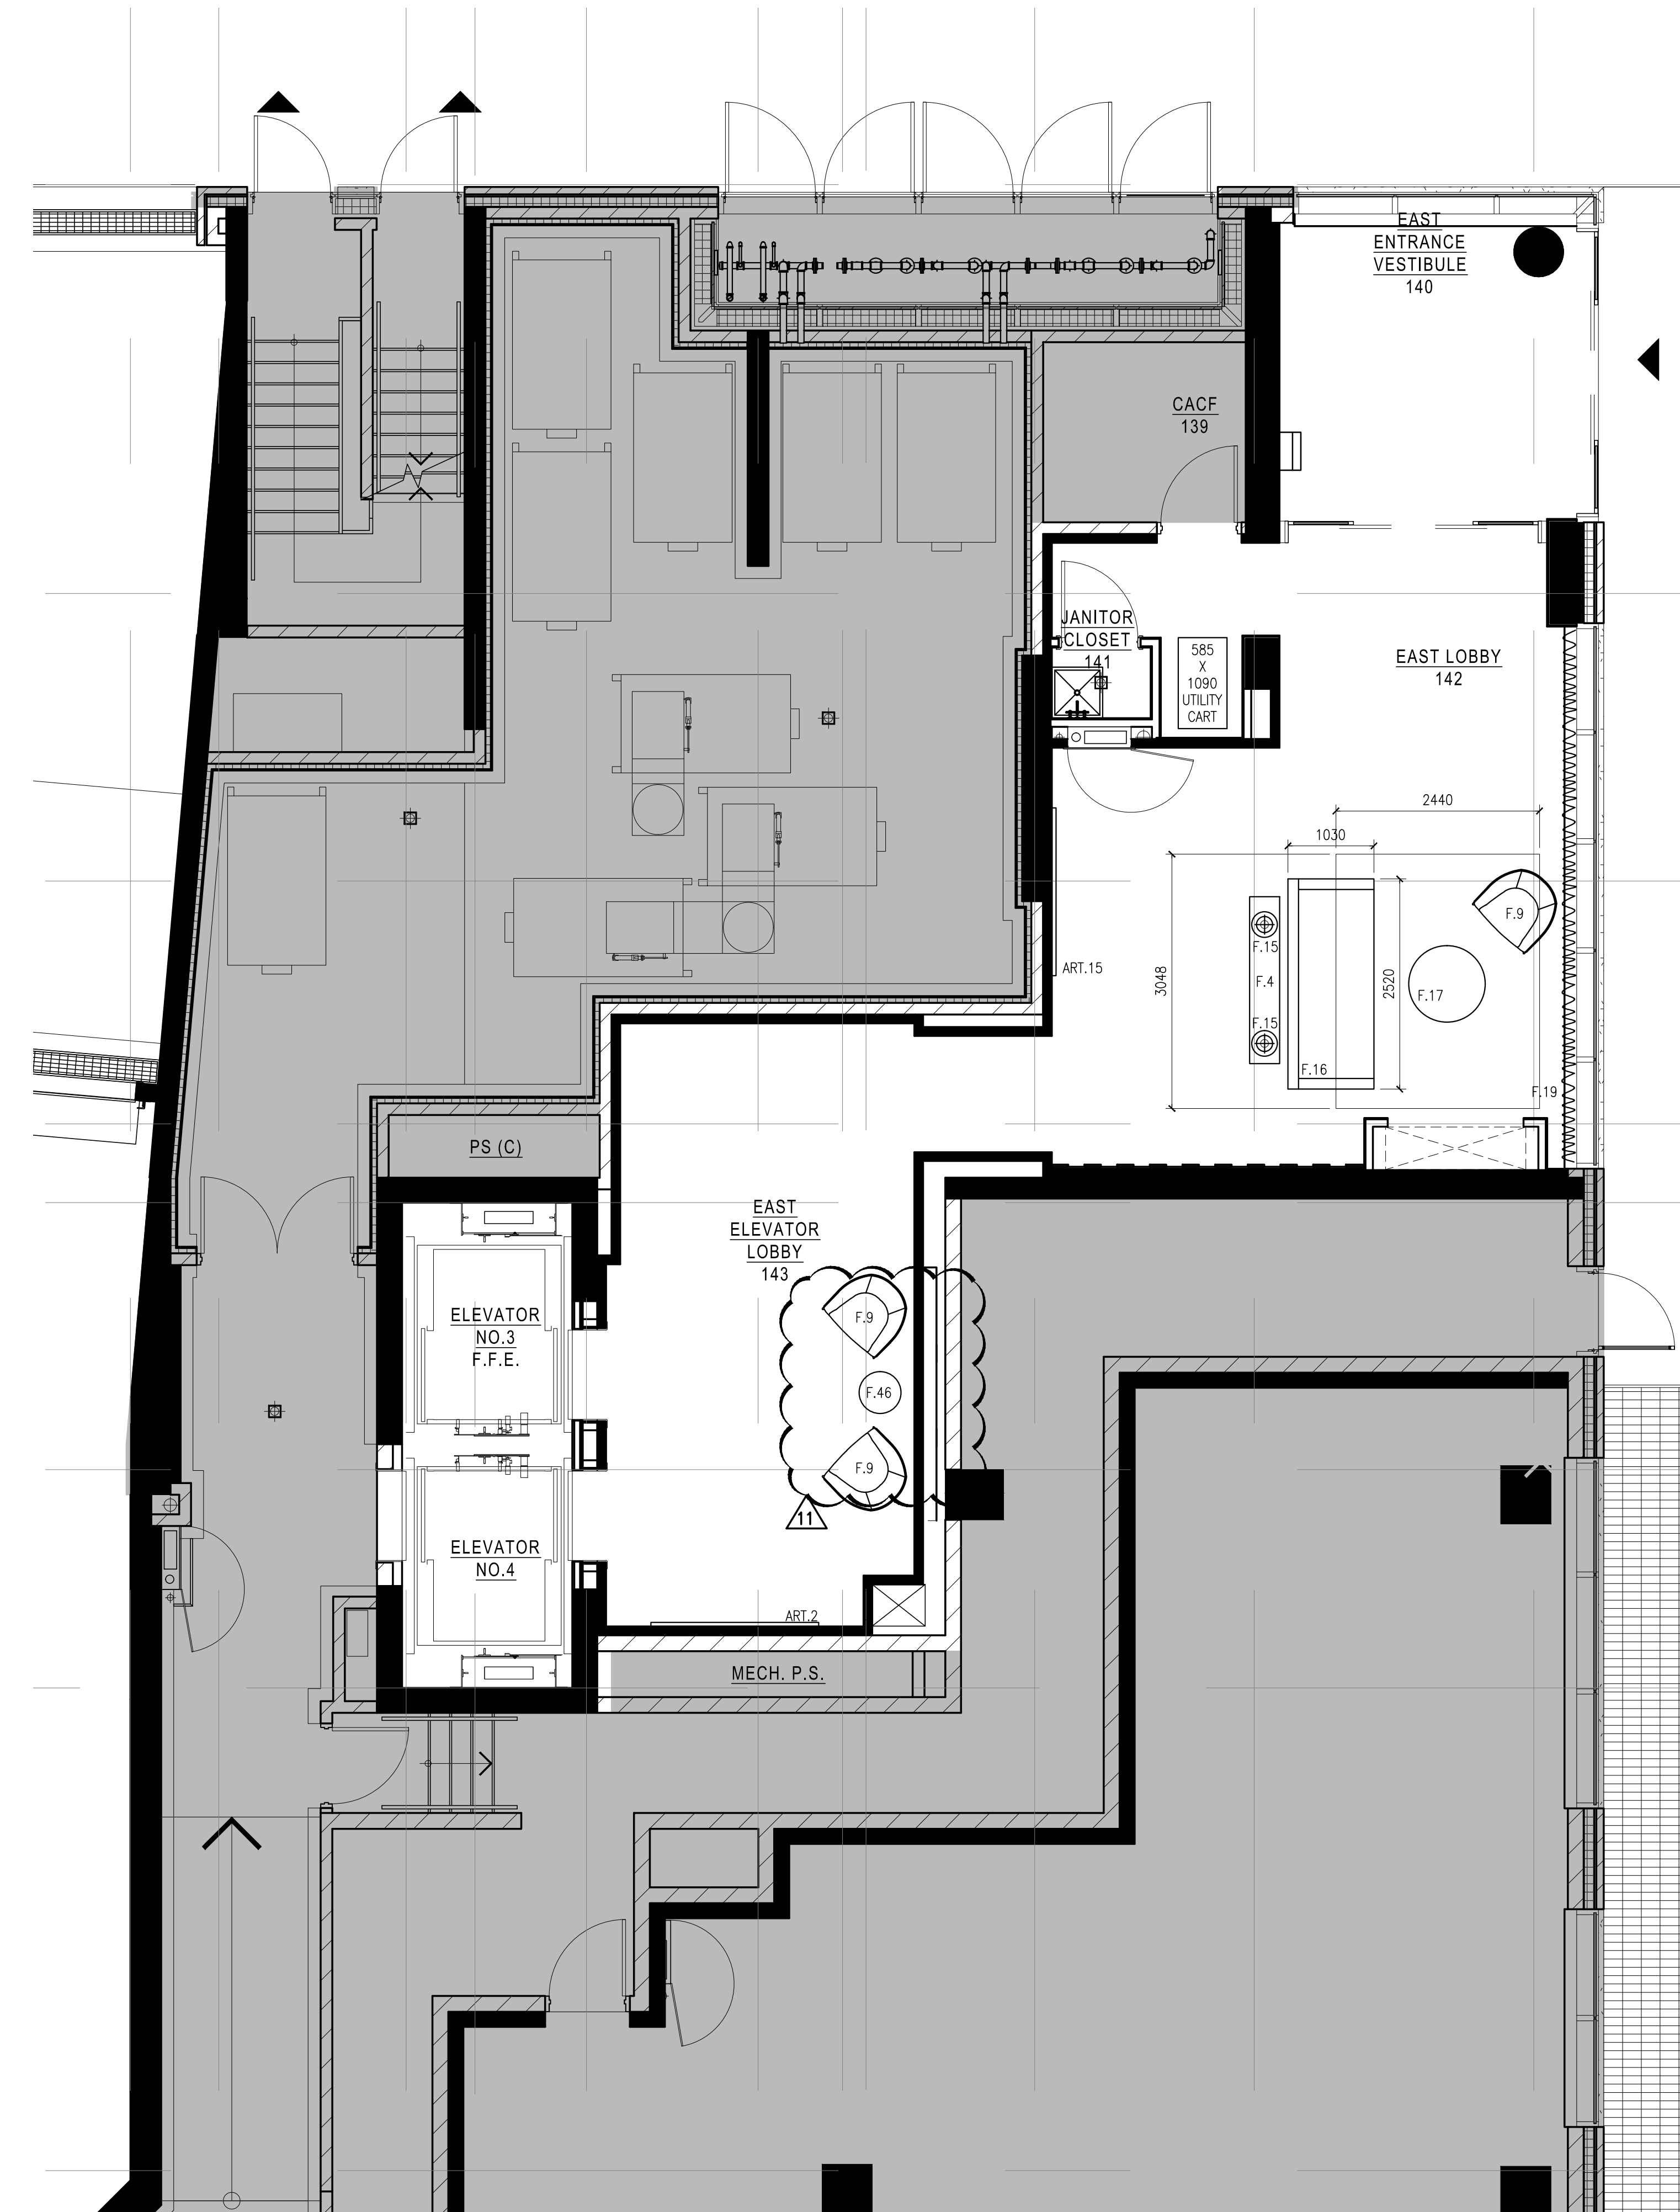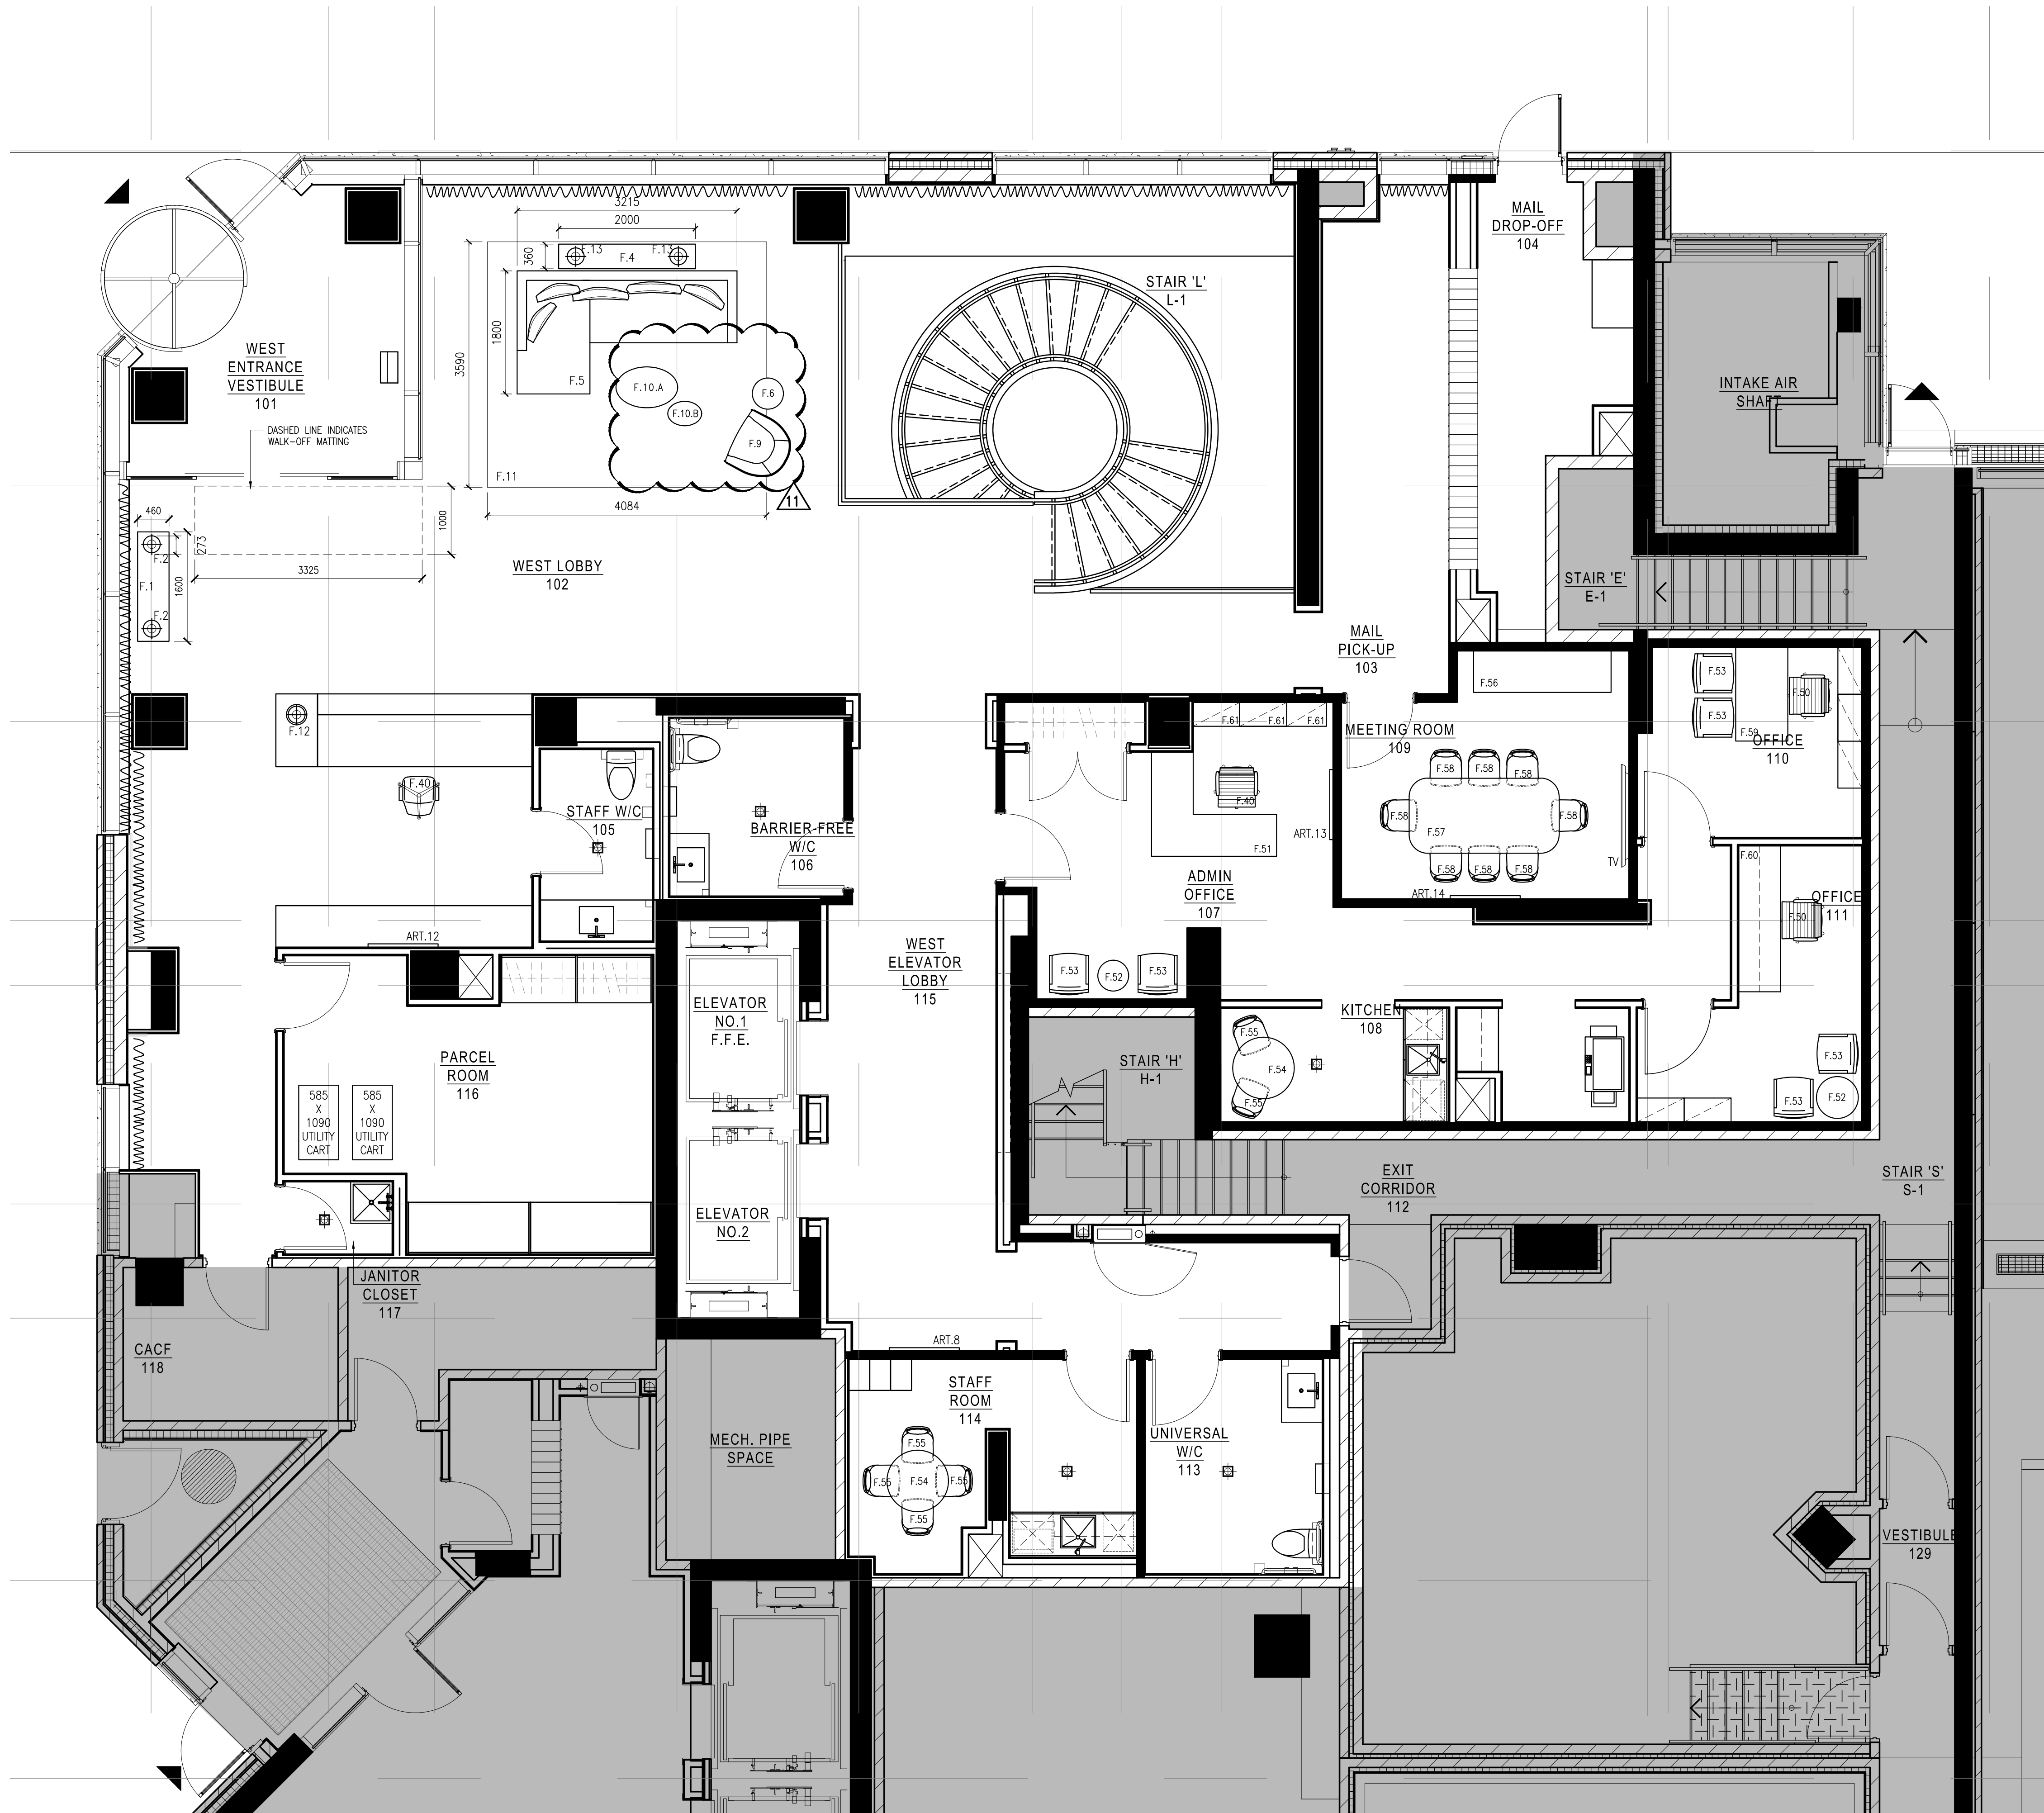

1 FIXTURE PLAN
SCALE 1:150

2 FIXTURE PLAN
SCALE 1:150

Hines TRIDEL

AQUAVISTA
AT BAYSIDE TORONTO
1 EDgewater DRIVE, TORONTO ONTARIO

77 MOWAT AVENUE, SUITE 100
TORONTO, ONTARIO M6K 3G3 - CANADA
T + 1 416 531 2224
12 DEERBROOKS STREET
NEW YORK, NEW YORK 10013 - USA
T + 1 212 362 4952

IBY IV DESIGN

Drawing Title:
**LEVEL 1
FIXTURE PLAN**

Our Project Number:
14008
Designed By:
DMJ/R, VVJ/SJ
Detailed By:
DMJ/R, VVJ/SJ, BP
Drawing Number:

ID5.6