



- NOTE: ALL STAIR AND GUARD RAIL CONSTRUCTION AND ASSEMBLY TO CONFORM TO ALL LOCAL BUILDING CODE REQUIREMENTS
- NOTE: DESIGN INTENT ONLY. SHOP DRAWINGS REQUIRED FROM STAIR MANUFACTURER. SUBMIT DRAWINGS FOR DESIGNER'S APPROVAL PRIOR TO FABRICATION
- NOTE: SITE VERIFY ALL DIMENSIONS PRIOR TO FABRICATION
- NOTE: PROVIDE CONTRASTING STRIPS AT TOP AND BOTTOM TREADS OF STAIRS

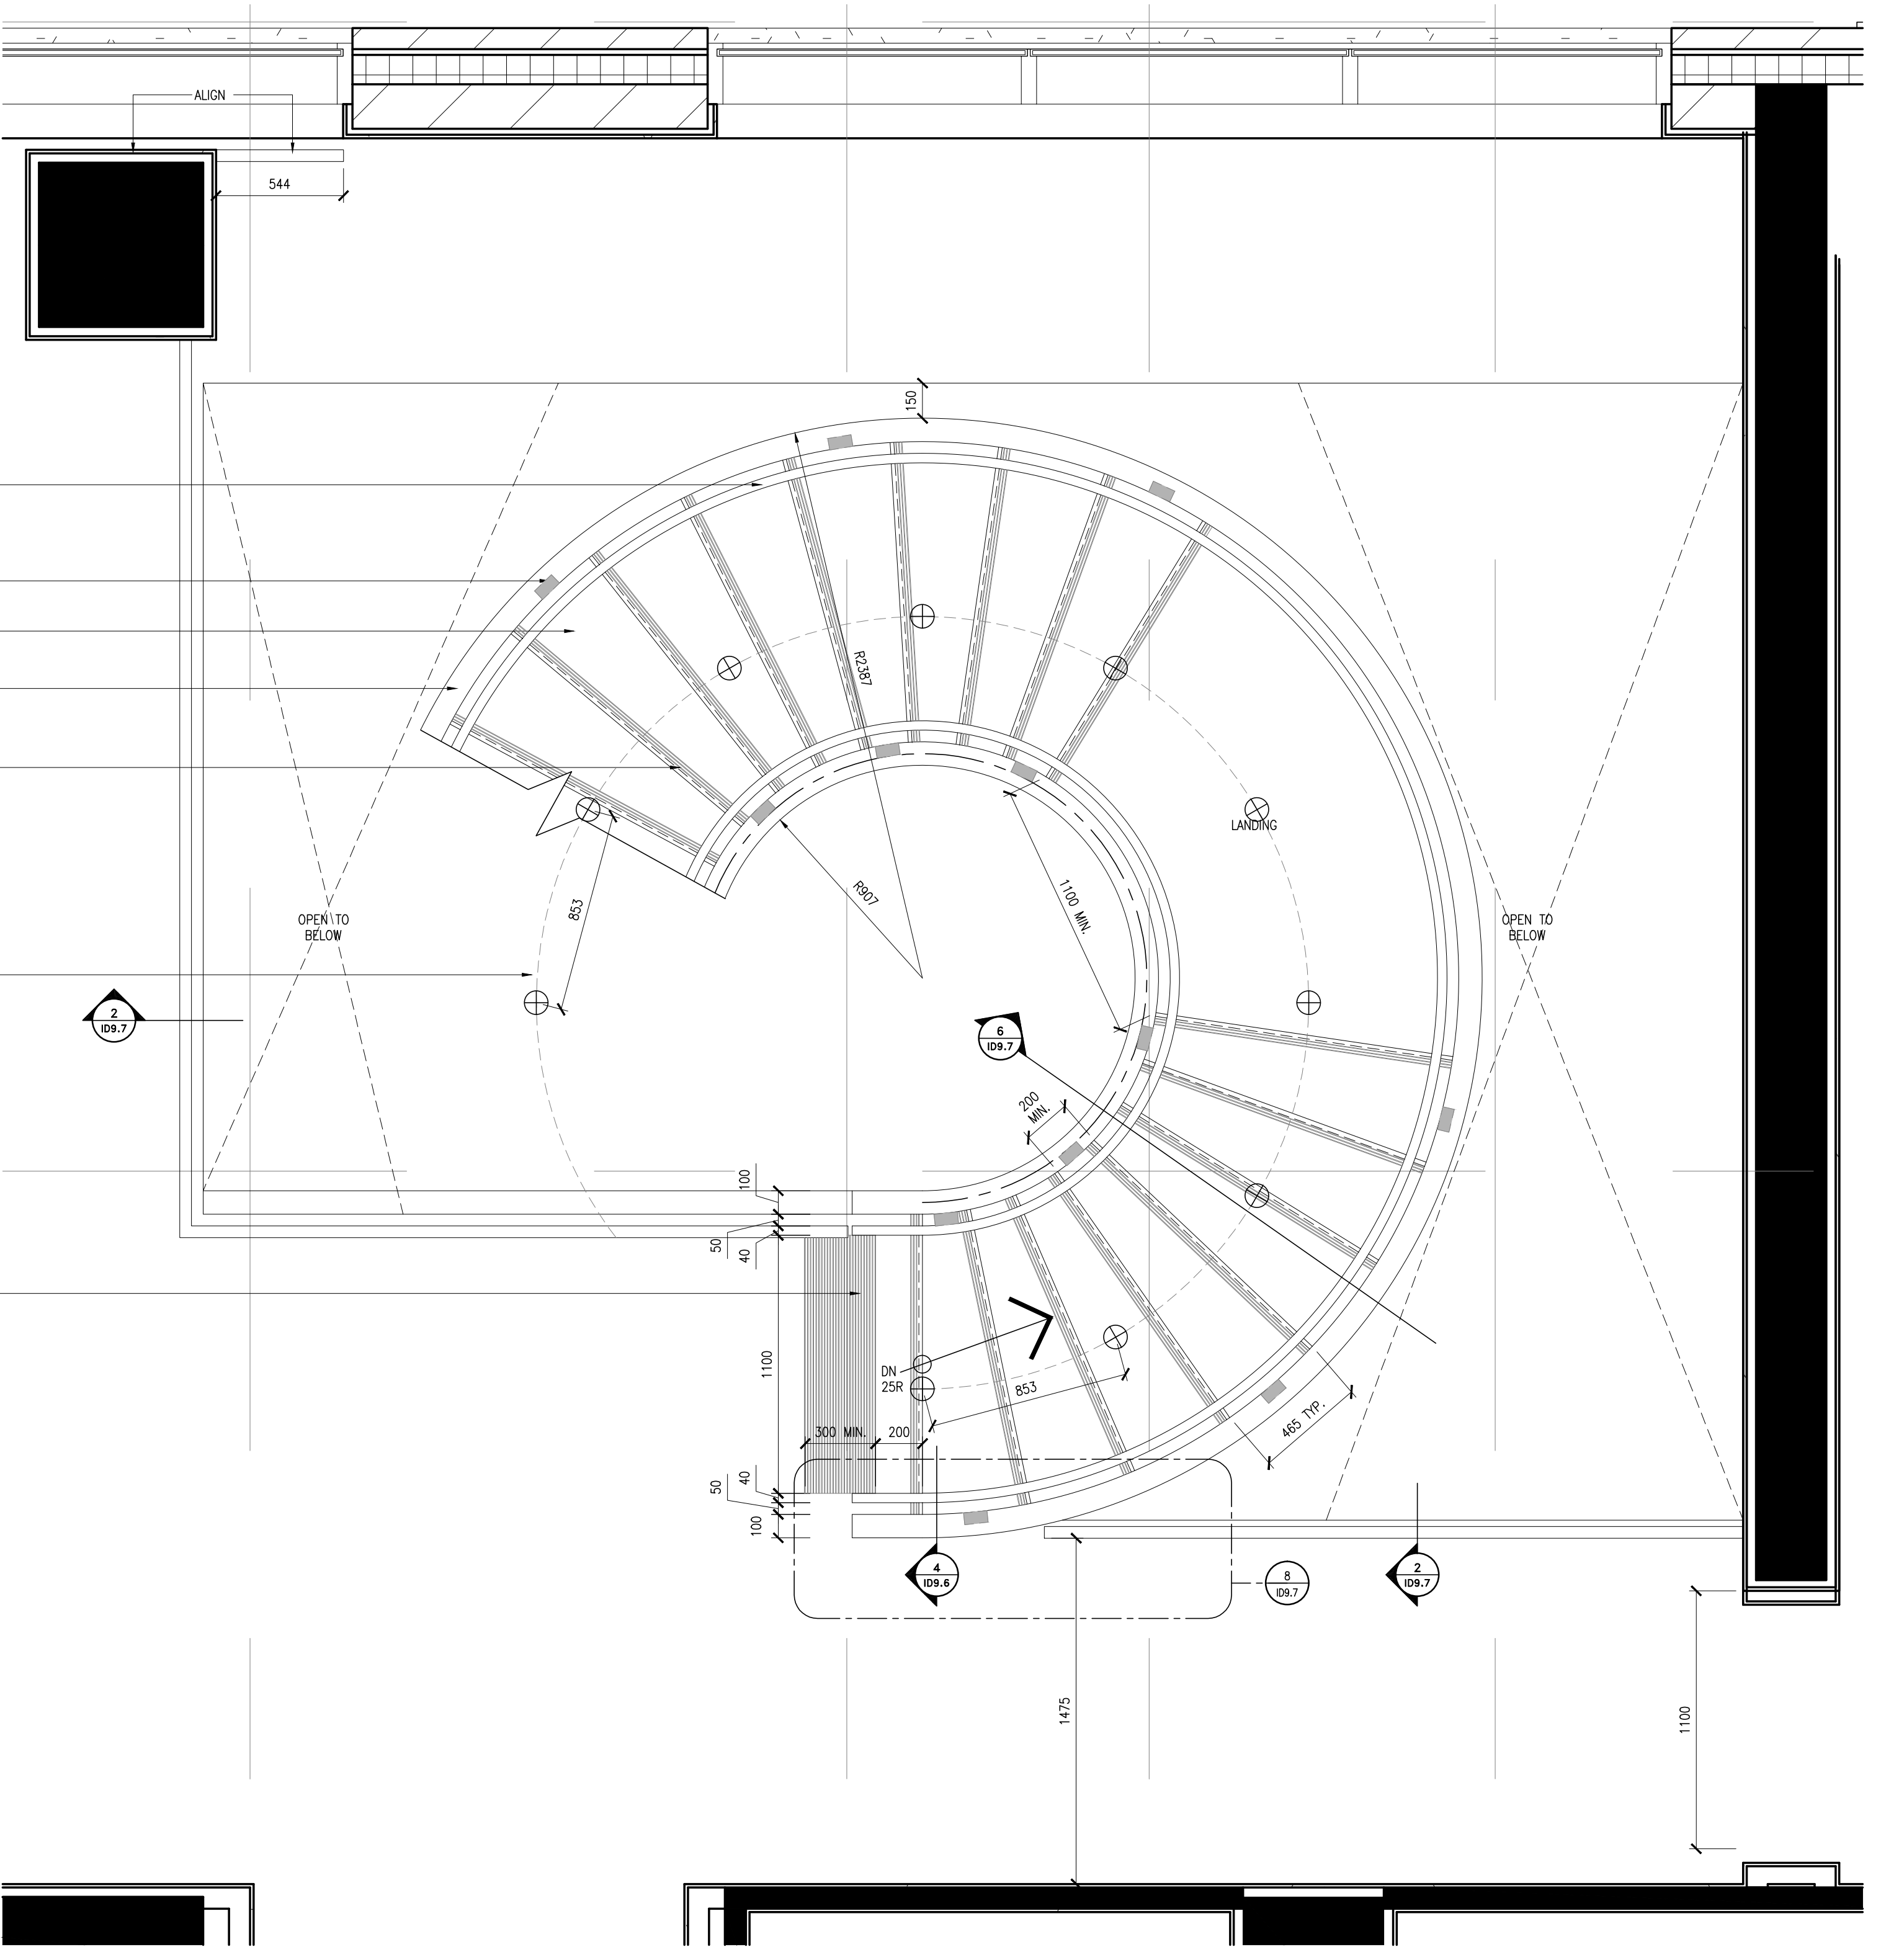


1 PLAN - STAIR 'L' LEVEL 1  
SCALE: 1:120

- NOTE: ALL STAIR AND GUARD RAIL CONSTRUCTION AND ASSEMBLY TO CONFORM TO ALL LOCAL BUILDING CODE REQUIREMENTS
- NOTE: DESIGN INTENT ONLY. SHOP DRAWINGS REQUIRED FROM STAIR MANUFACTURER. SUBMIT DRAWINGS FOR DESIGNER'S APPROVAL PRIOR TO FABRICATION
- NOTE: SITE VERIFY ALL DIMENSIONS PRIOR TO FABRICATION
- NOTE: PROVIDE CONTRASTING STRIPS AT TOP AND BOTTOM TREADS OF STAIRS

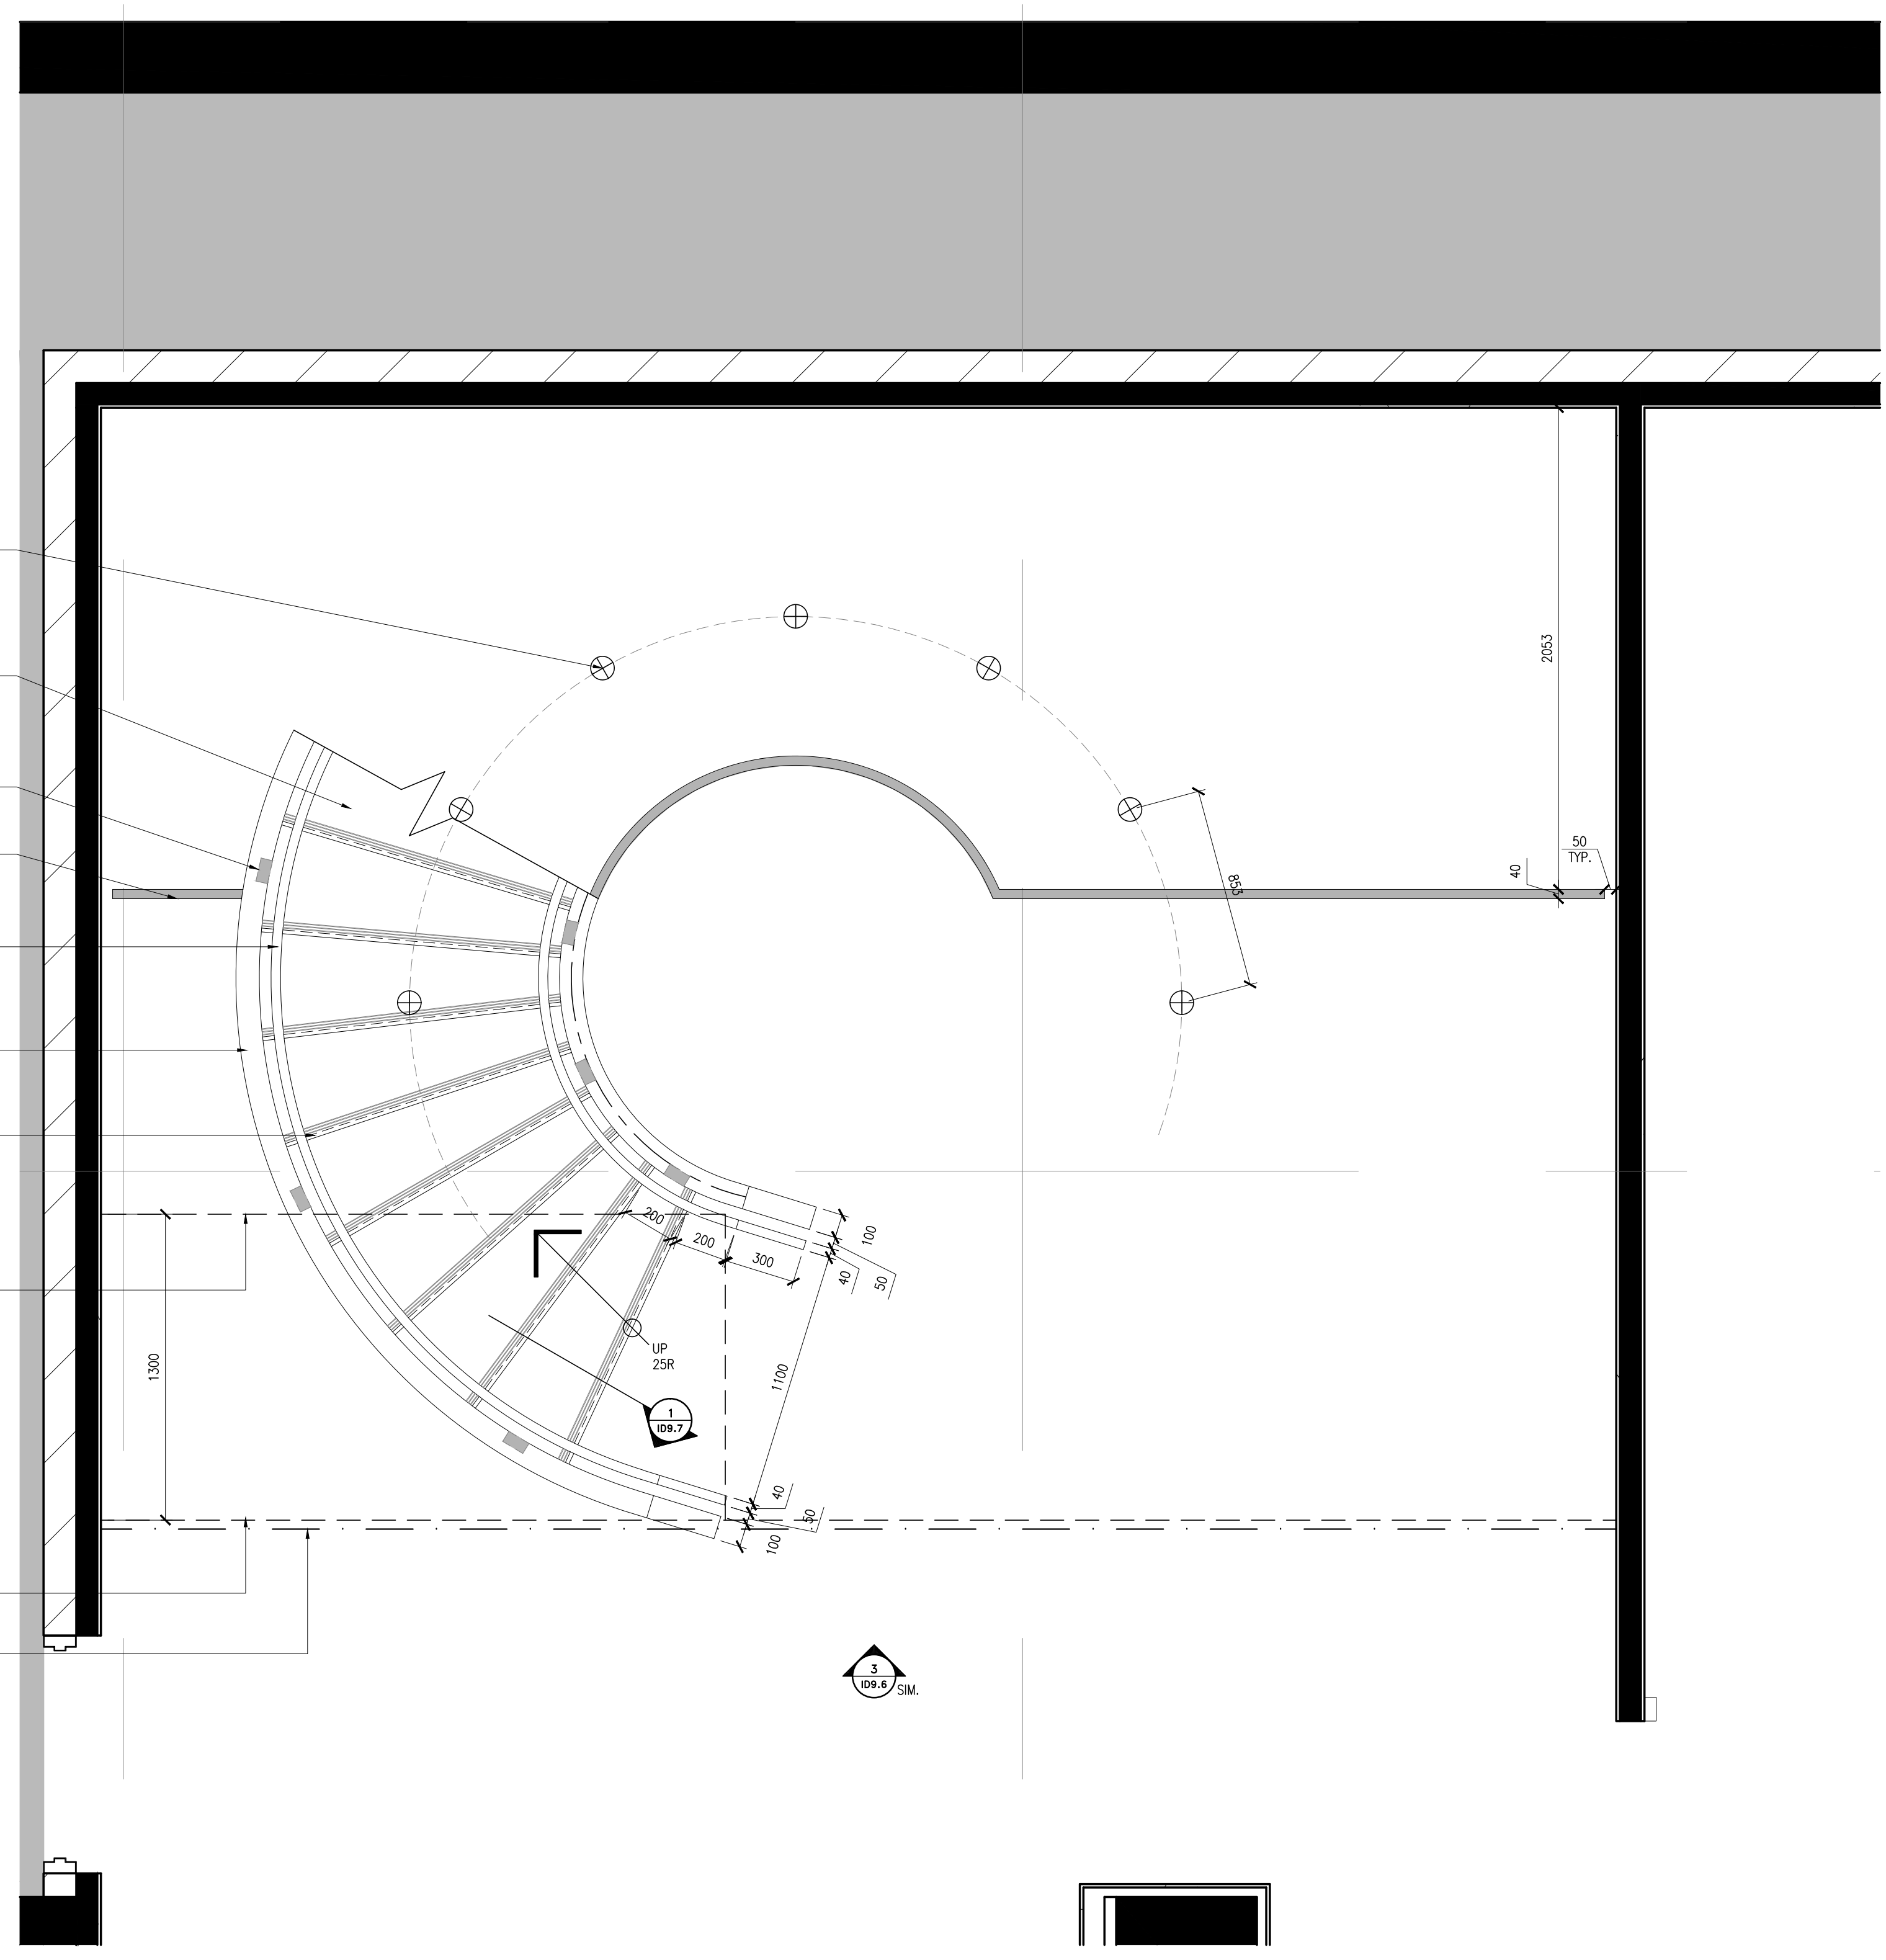

2 PLAN - STAIR 'L' LEVEL P1  
SCALE: 1:120


- NOTE: ALL STAIR AND GUARD RAIL CONSTRUCTION AND ASSEMBLY TO CONFORM TO ALL LOCAL BUILDING CODE REQUIREMENTS
- NOTE: CONCEPT IMAGE FOR DESIGN INTENT ONLY. SHOP DRAWINGS REQUIRED FROM STAIR MANUFACTURER. SUBMIT DRAWINGS FOR DESIGNER'S APPROVAL PRIOR TO FABRICATION
- NOTE: SITE VERIFY ALL DIMENSIONS PRIOR TO FABRICATION

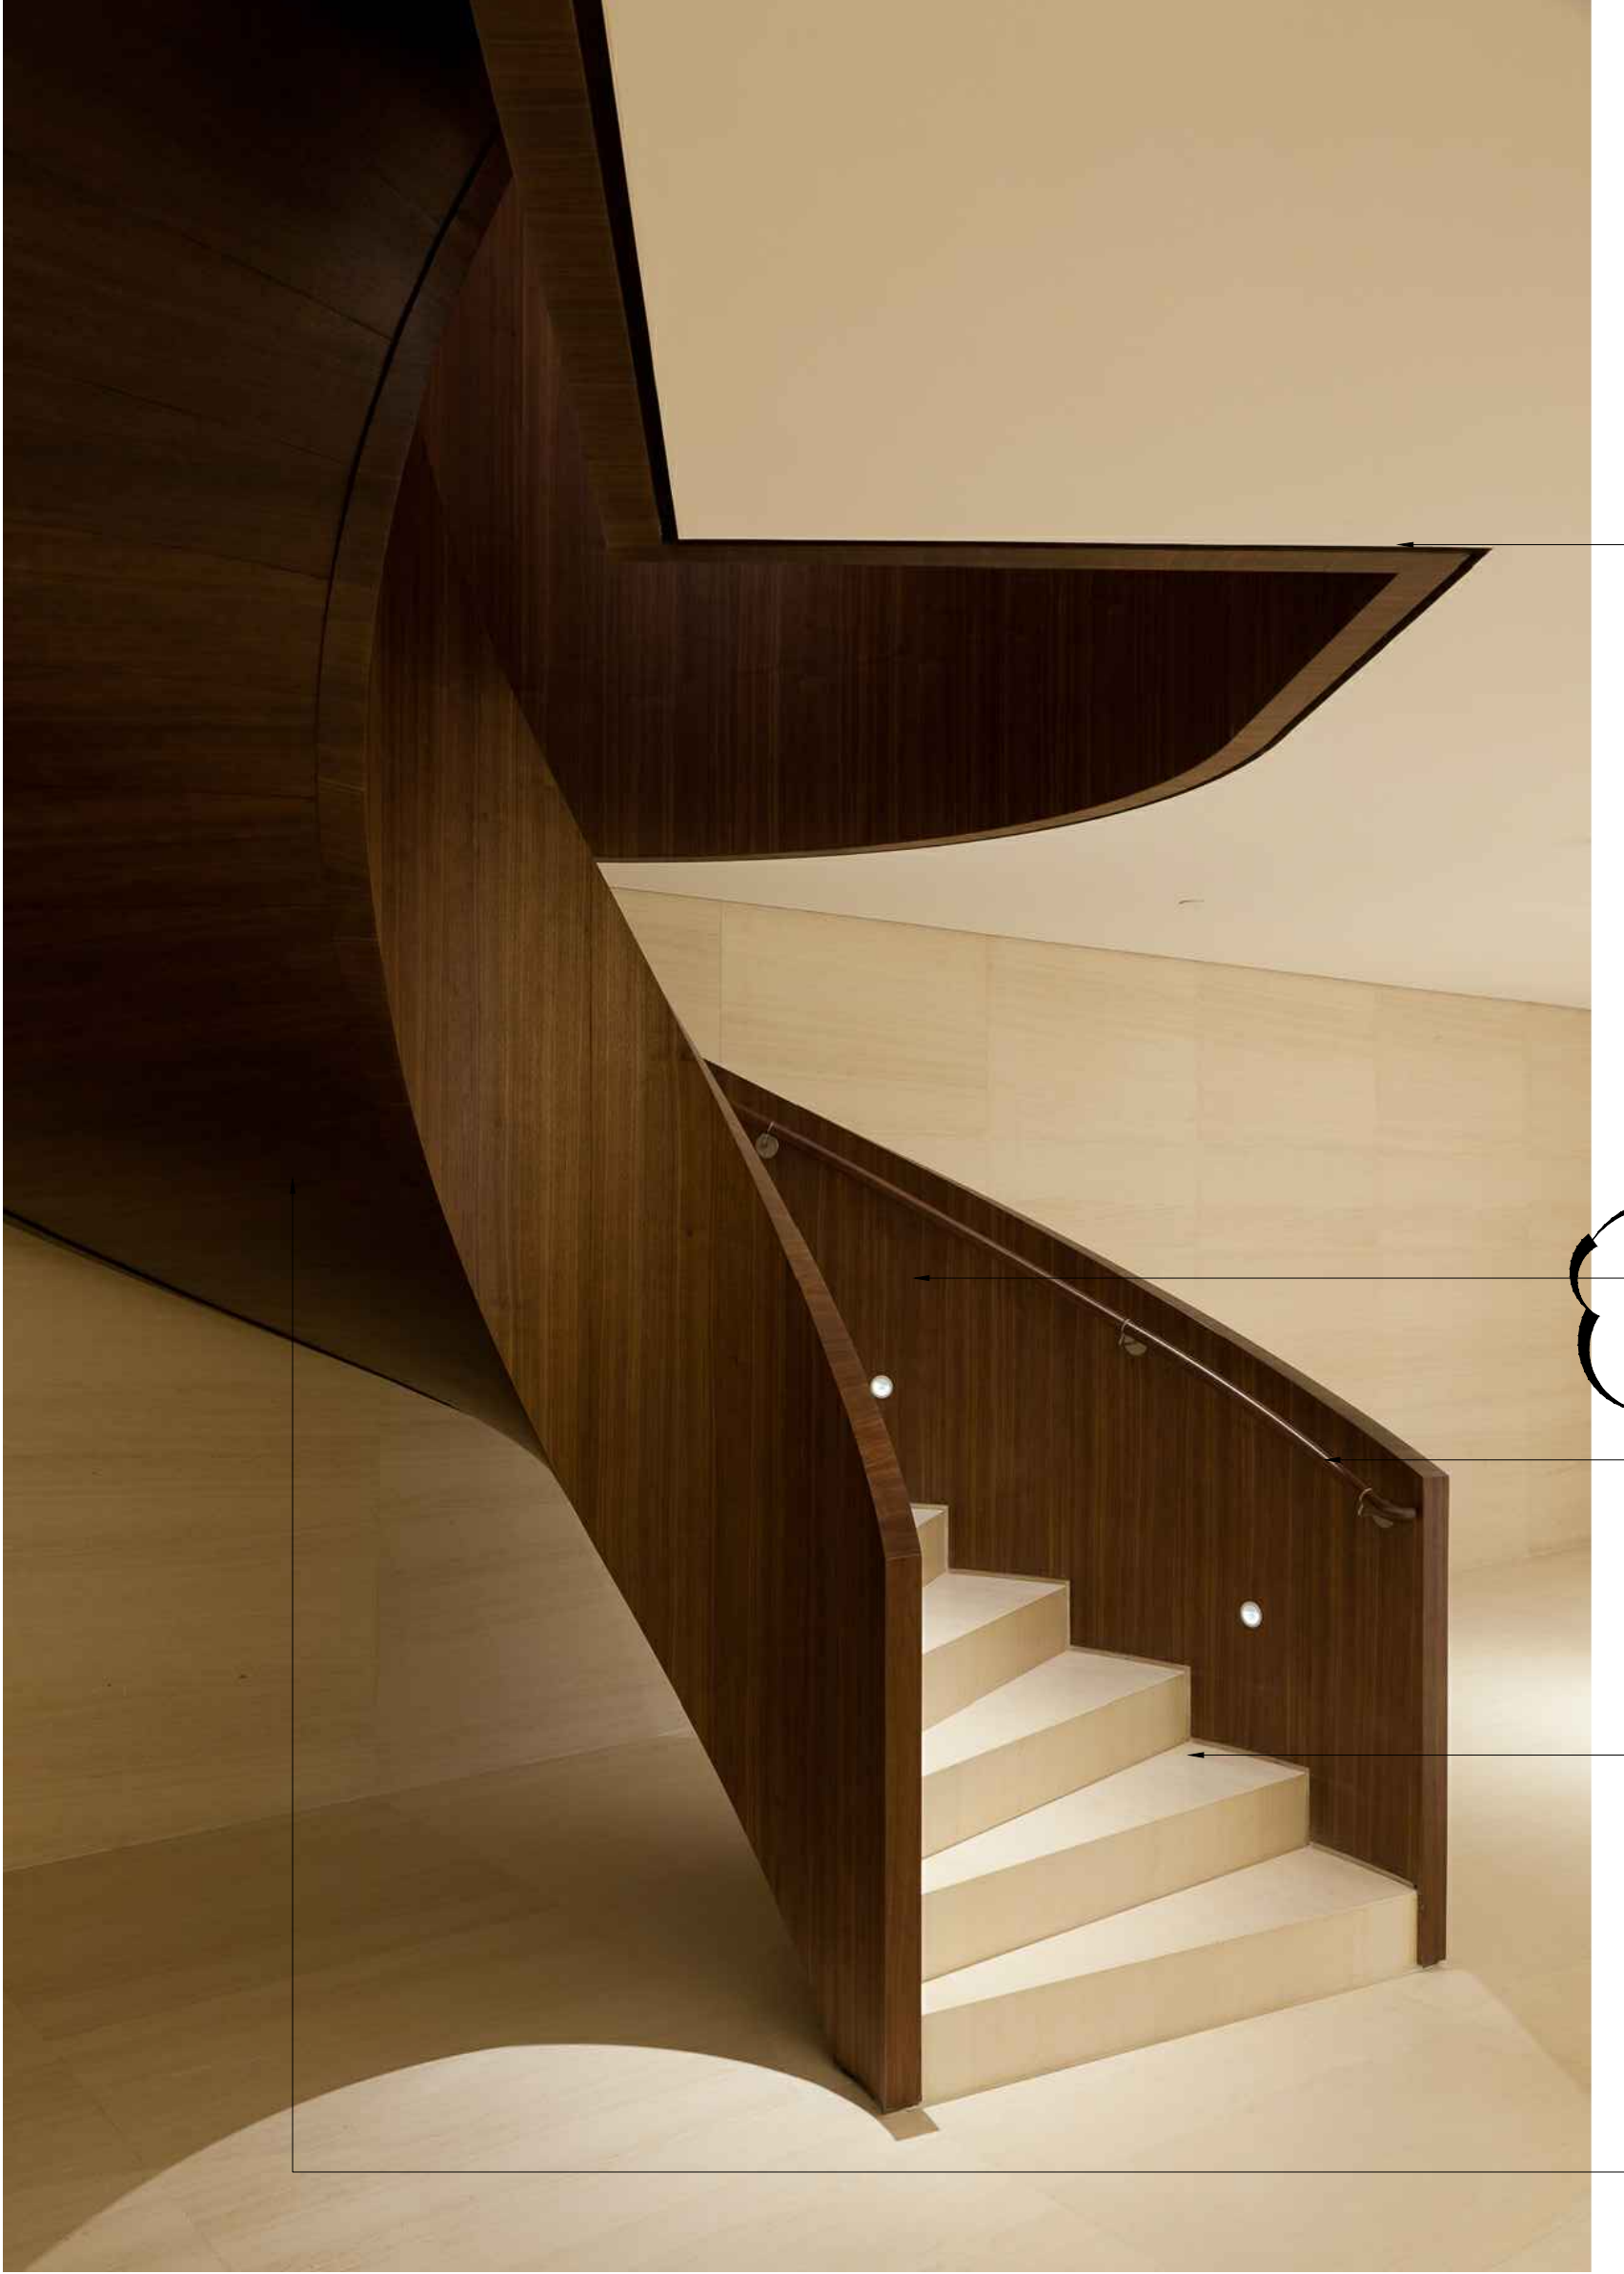

- SMOKE BATTLER - REFER TO DETAIL [1] [107]
- CURVED CURVED PARTITION W/ WOOD TOP CAP FINISHED ON ALL EXPOSED SURFACES TO MATCH W.C.T. PROVIDE CONCEALED SUPPORTS AS REQUIRED - REFER TO DETAIL [1] [107]
- CURVED METAL HAND RAIL C/W METAL BRACKETS SECURELY MOUNTED TO CURVED PARTITION. PROVIDE CONCEALED SUPPORTS AS REQUIRED - REFER TO DETAIL [1] [107]
- STAIR TREADS AND RISERS FOR STONE FINISH [1] [107]
- U/S OF STAIR FOR WALLCOVERING - REFER TO DETAIL [1] [107]

3 ELEVATION - STAIR 'L' CONCEPT  
SCALE: 1:1.5

- CURVED CURVED PARTITION W/ WOOD TOP CAP FINISHED ON ALL EXPOSED SURFACES TO MATCH W.C.T. PROVIDE CONCEALED SUPPORTS AS REQUIRED

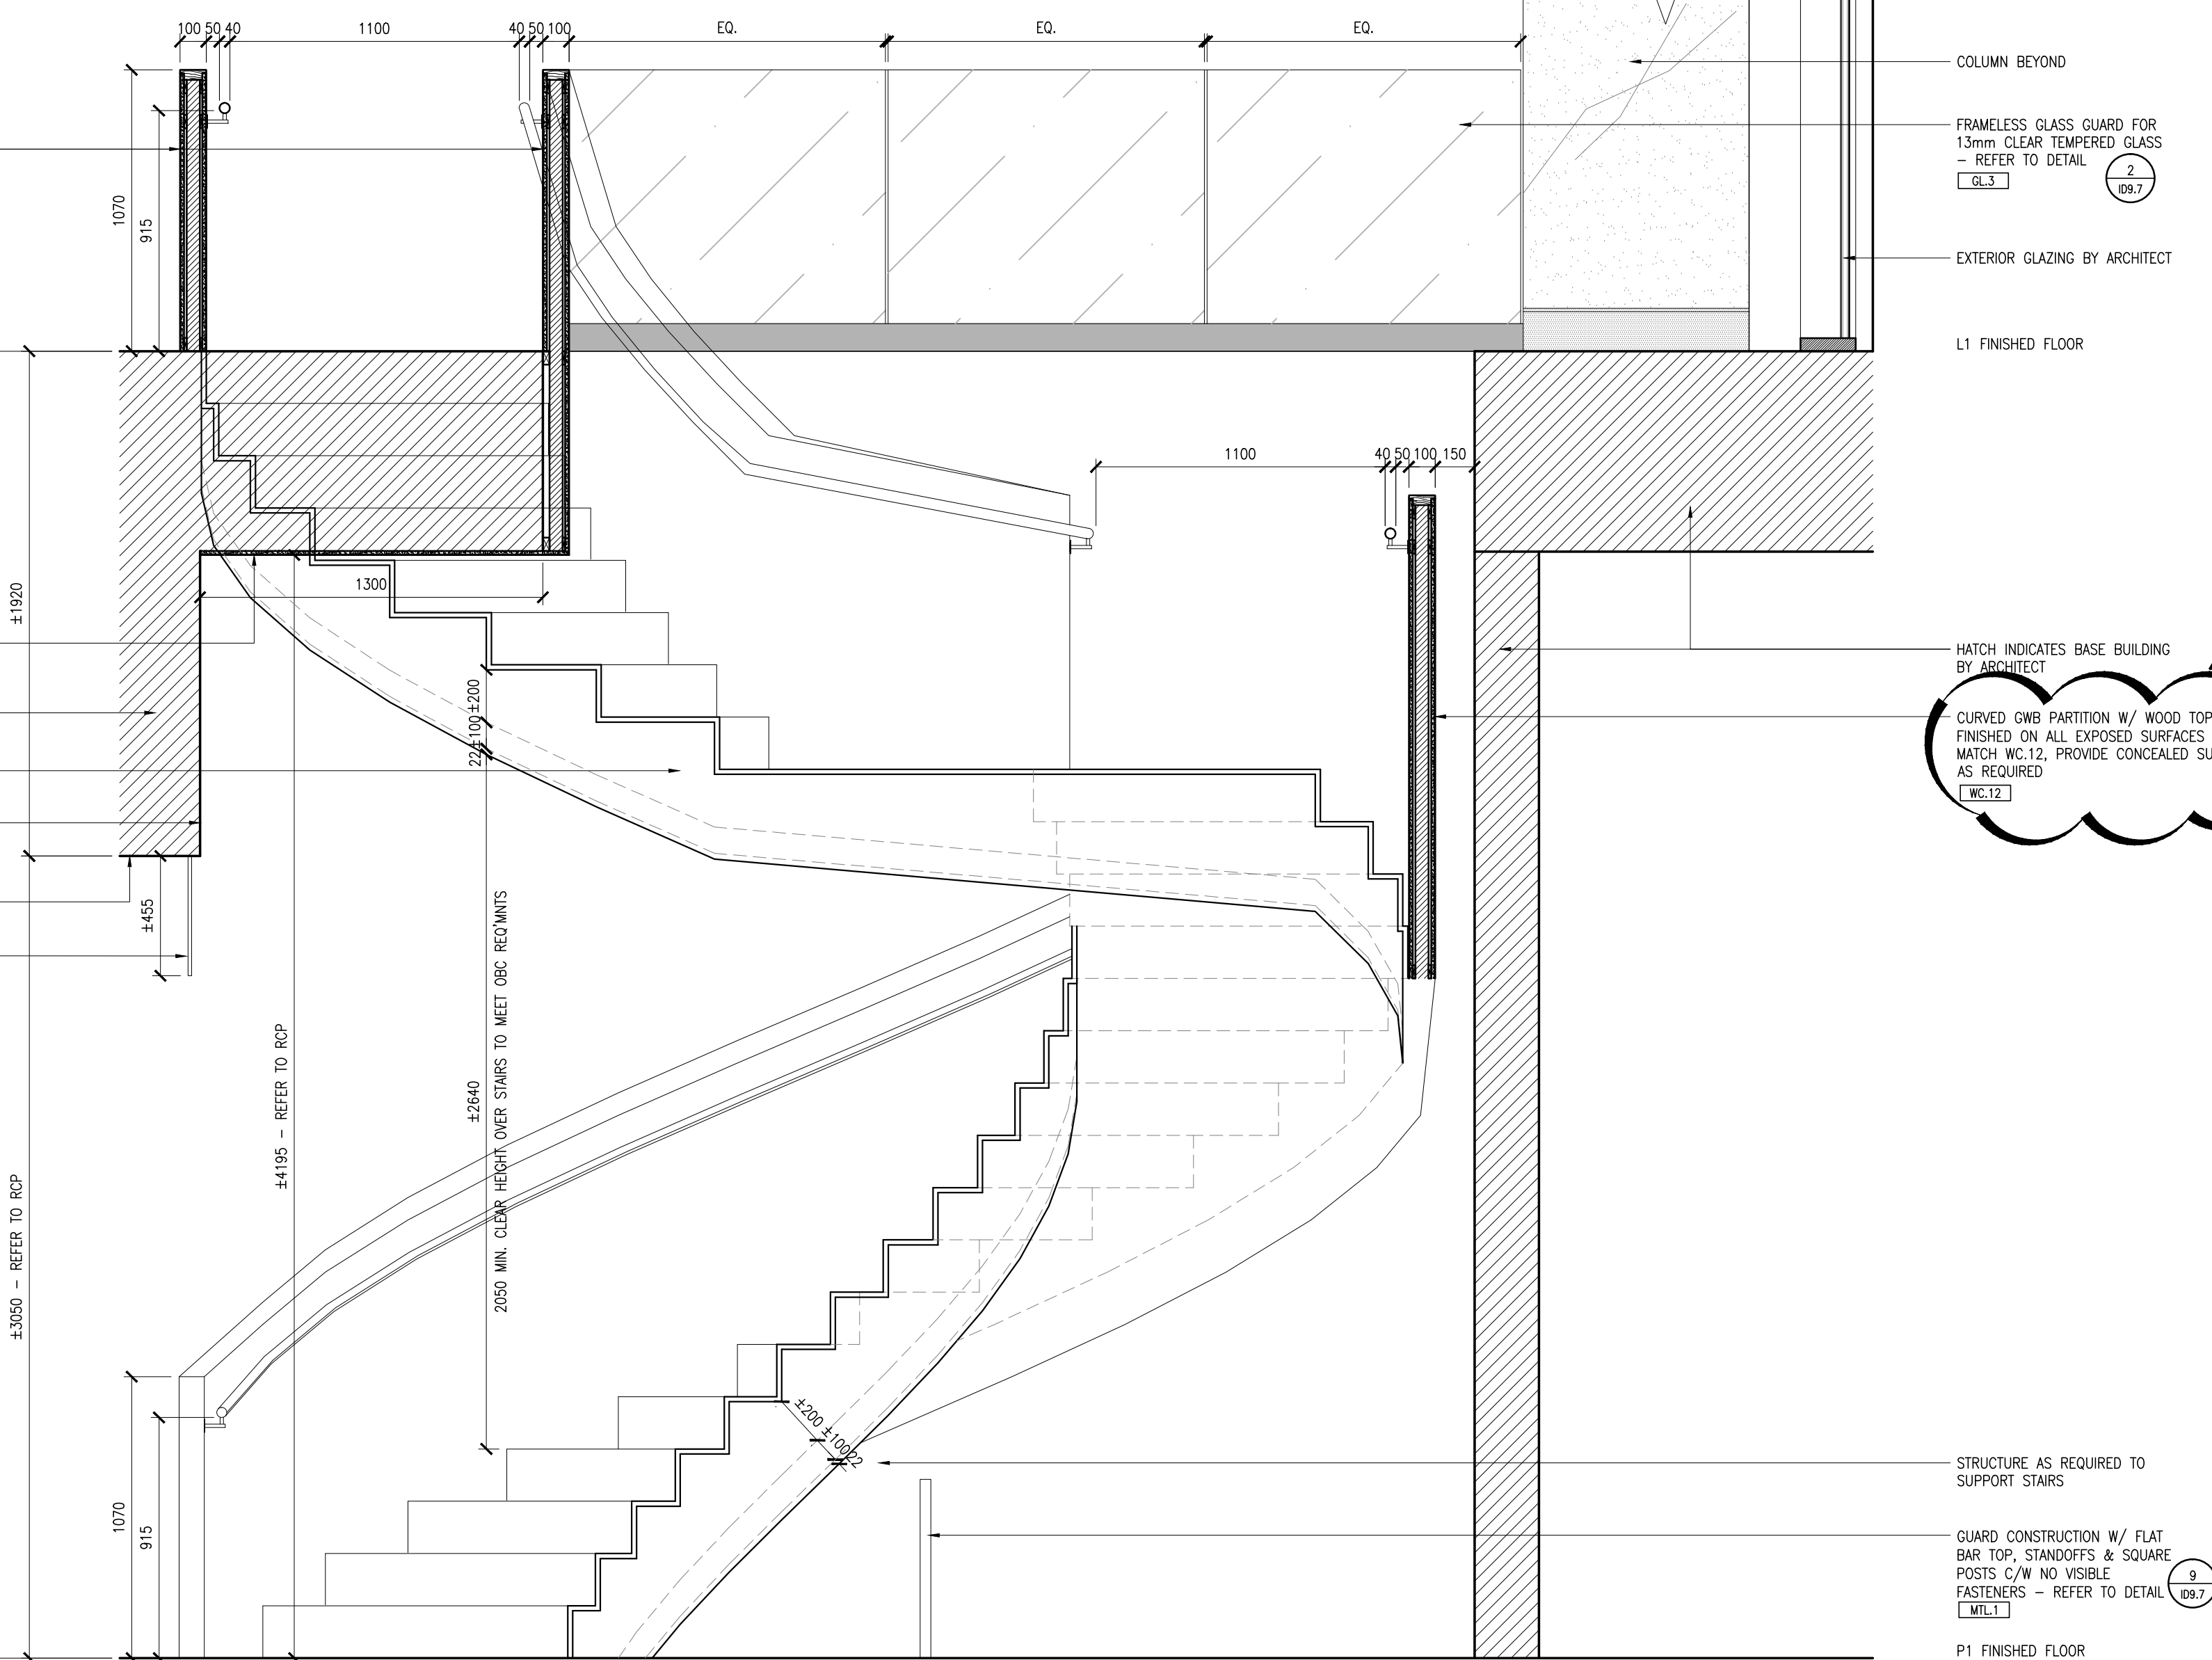

4 SECTION - STAIR 'L'  
SCALE: 1:120

- Notes:
- CONTRACTOR AND ALL SUB-TRADES SHALL VERIFY ALL SITE DIMENSIONS. ALL DRAWINGS, DETAILS AND SPECIFICATIONS AND REPORT ANY DISCREPANCIES TO THE INTERIOR DESIGNER IN WRITING FOR APPROVAL BEFORE PROCEEDING WITH THE WORK.
  - CONTRACTOR AND SUB-CONTRACTORS, BEFORE PROCEEDING WITH WORK, MUST SUBMIT ALL NECESSARY SAMPLES FOR APPROVAL OF QUALITY AND FINISH TO THE INTERIOR DESIGNER.
  - CONTRACTOR MUST COMPLY WITH THE CONTRACT DOCUMENTS, PERFORMANCE REQUIREMENTS, APPLICABLE CODES AND REGULATIONS.
  - ALL DRAWINGS AND WRITTEN MATERIAL HEREIN CONSTITUTE THE ORIGINAL AND UNPUBLISHED WORK OF I B Y IV DESIGN ASSOCIATES INC. AND MAY NOT BE DUPLICATED, USED OR DISCLOSED WITHOUT PRIOR WRITTEN CONSENT OF I B Y IV DESIGN ASSOCIATES INC.
  - DRAWINGS NOT TO BE SCALED

Issue:

07 ISSUED FOR TENDER	16.03.18
10 ISSUED FOR CONSTRUCTION	17.06.19
13 SITE INSTRUCTION #03	17.11.19
15 SITE INSTRUCTION #05	18.04.20
17 SITE INSTRUCTION #07	18.05.21
-	-
-	-
-	-
-	-
-	-
-	-

Hines TRIDEL

AQUAVISTA  
AT BAYSIDE TORONTO  
1 EDEWATER DRIVE, TORONTO ONTARIO

I B Y IV  
DESIGN

77 MOWAT AVENUE, SUITE 100  
TORONTO, ONTARIO M5K 3G3 - CANADA  
T + 1 416 531 2224  
12 DEBORCHASE STREET  
NEW YORK, NEW YORK 10013 - USA  
T + 1 212 392 4952

Drawing Title:  
**STAIR DETAILS**

Our Project Number:  
14008

Designed By:  
DMJ/R, VVJ/SJ

Detailed By:  
DMJ/R, VVJ/SJ, BP/KOM

Drawing Number:

ID9.6