


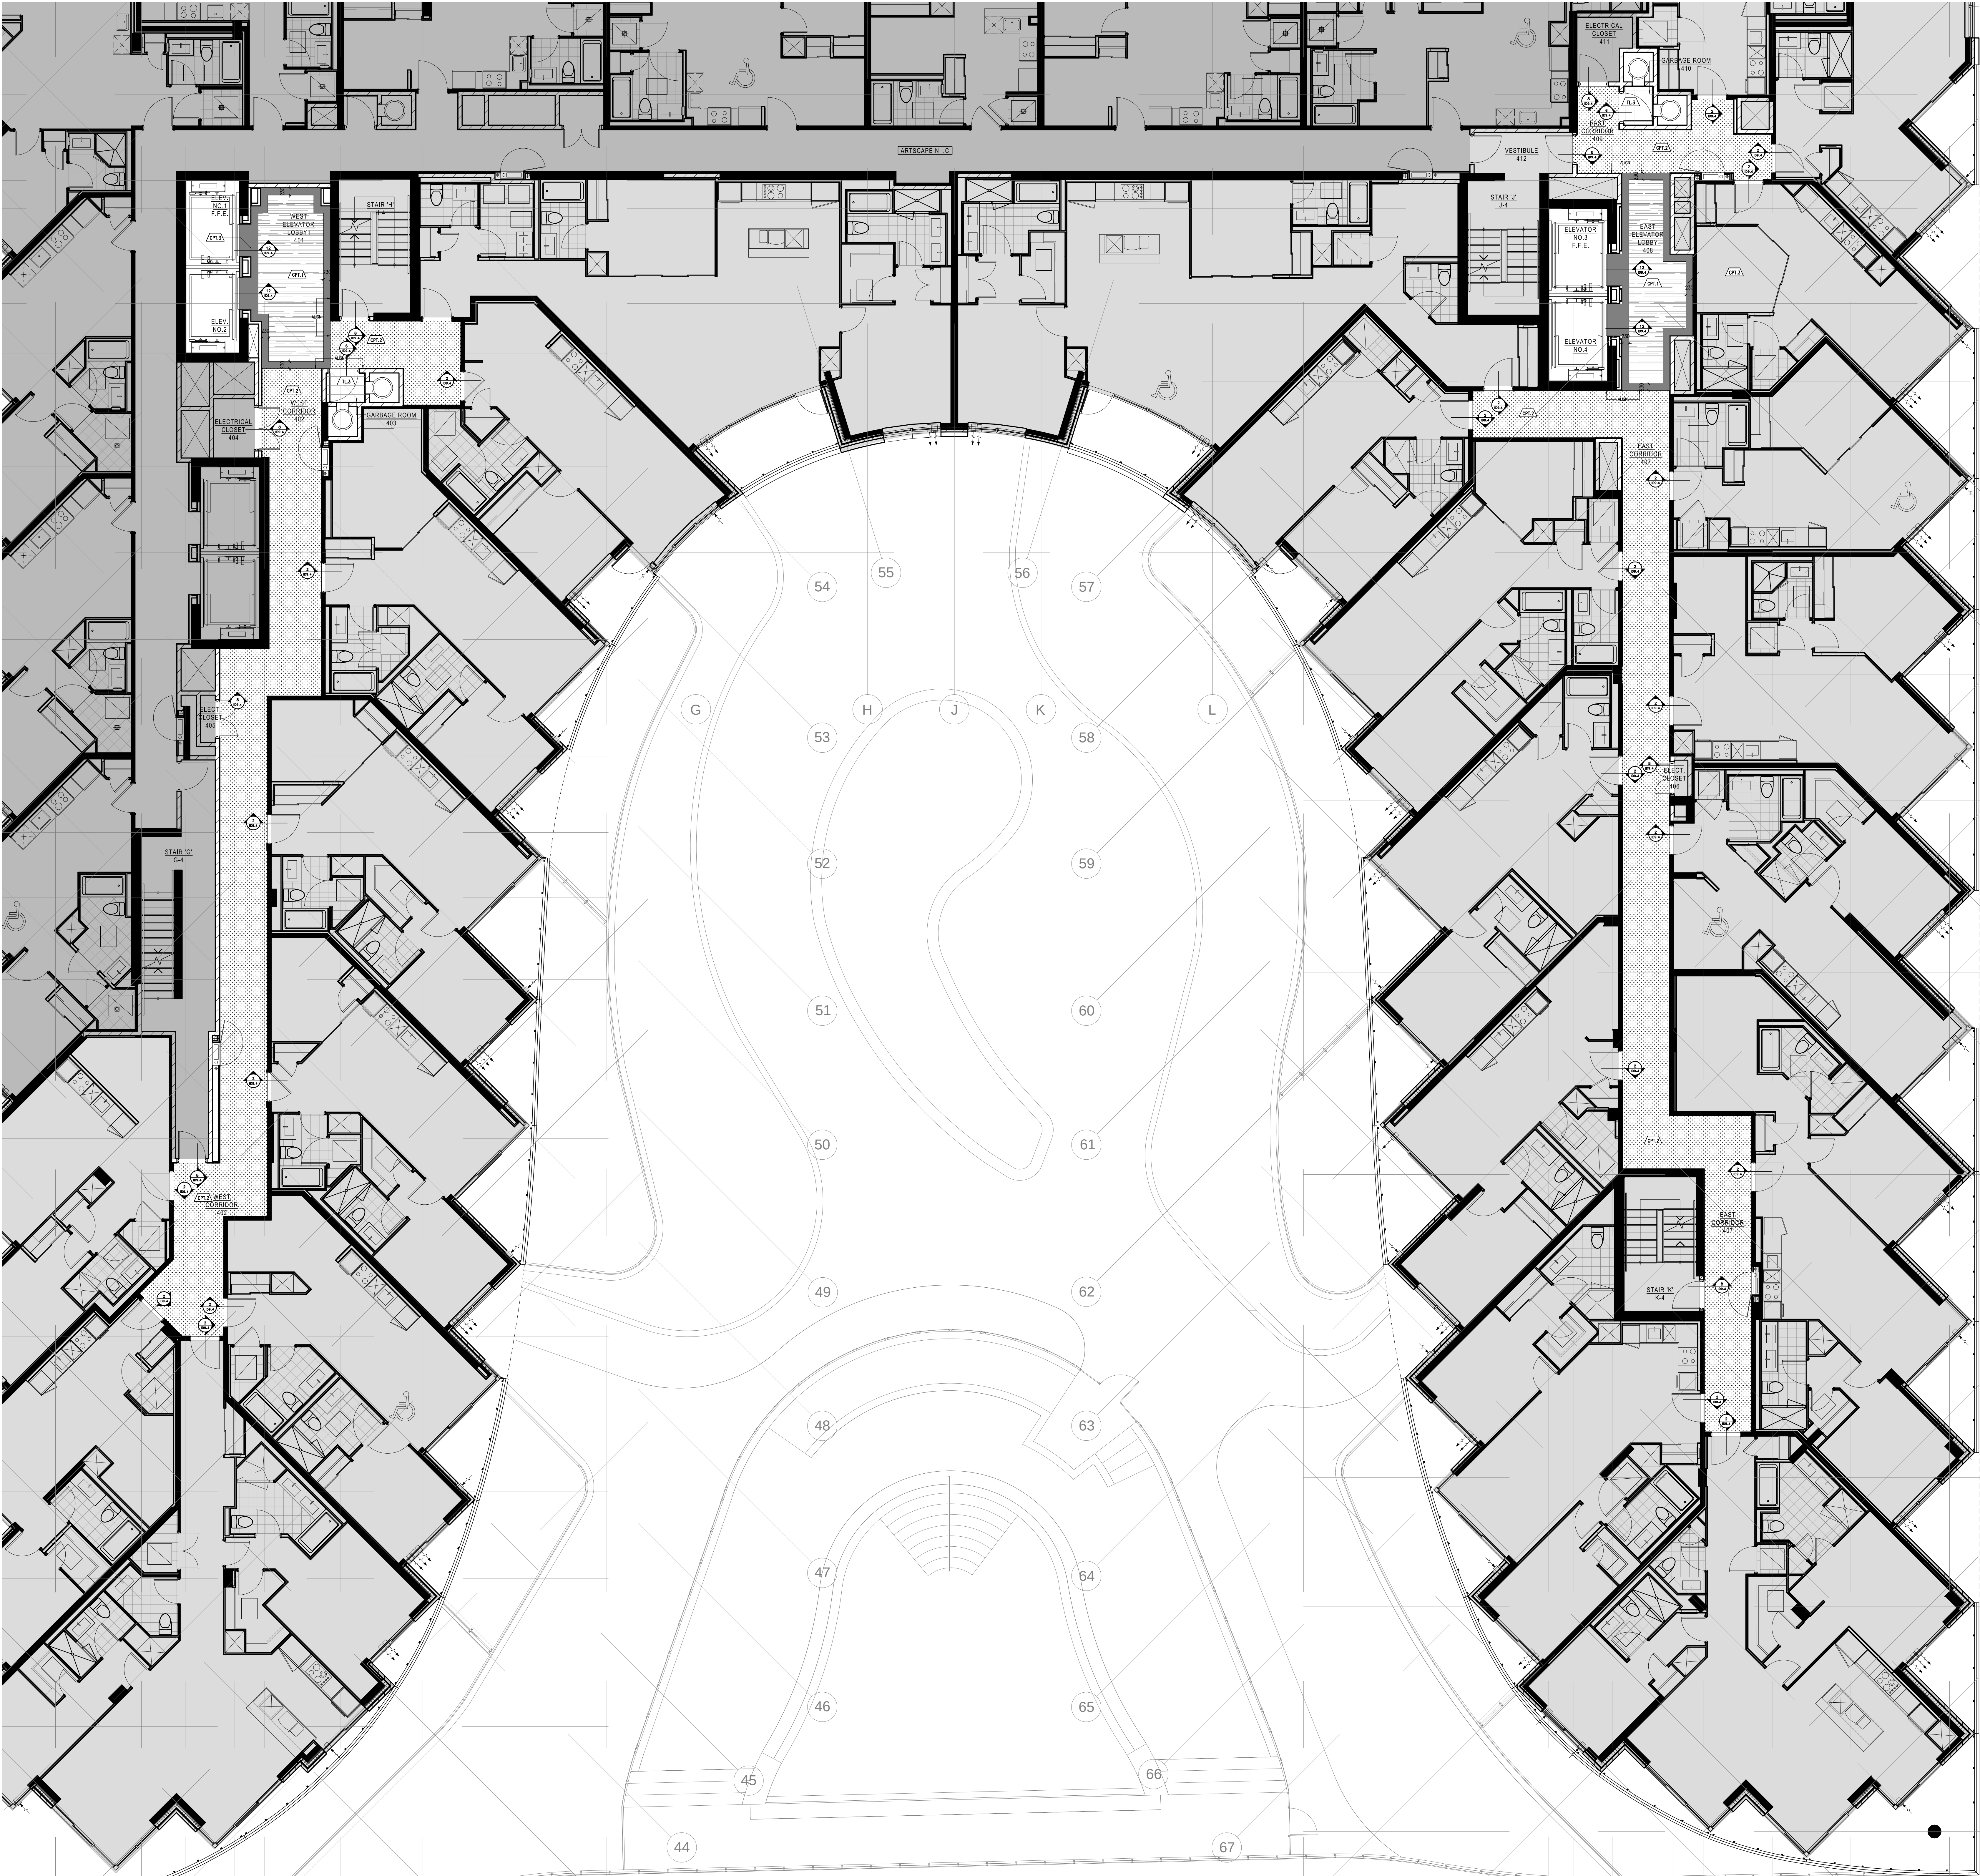

LEGEND : DRAWING SYMBOLS

SYMBOL	DESCRIPTION
	FLOOR FINISH NUMBER REFER TO 11" X 11" FINISH SPECIFICATIONS

FINISHES NOTES

- CONTRACTOR TO PROVIDE DRAW-SOME OF EACH FINISH COLOUR TO I BY IV FOR DESIGNER'S APPROVAL PRIOR TO COMMENCEMENT OF WORK.
- ALL NEW MATERIALS FOR INSTALLATION, FINISHING AND SEALING ARE TO BE EXECUTED TO MANUFACTURER'S BEST INSTRUCTIONS AND SPECIFICATIONS FOR APPLICATION AND INTENDED USAGE.
- CONTRACTOR TO MAKE SURE GOOD LEVEL AND READY TO ACCEPT INSTALLATION OF ALL FLOOR FINISHES. SAW FLOOR AS REQUIRED TO DISCRETE LEVEL SURFACE.
- PROVIDE MANUFACTURER'S MAINTENANCE DATA FOR ALL FINISHES TO CLIENT AT THE COMPLETION OF THE PROJECT.
- REMOVE EXCESS ADHESIVE FROM VINYL FLOOR, BASE AND WALL SURFACES WITHOUT DAMAGE. CLEAN, SEAL AND WAX FLOOR AND BASE SURFACES TO FLOORING MANUFACTURER'S INSTRUCTIONS.
- GENERAL CONTRACTOR TO COORDINATE INSTALLATION OF CARPET WITH INSTALLATION OF OTHER FLOOR AND BASE MATERIALS.
- QUICK RELEASE ADHESIVE IS TO BE USED FOR CARPET INSTALLATION.

REFER TO VENDOR'S INSTALLATION DIAGRAMS FOR CORRIDOR CARPET LOCATIONS.

Notes:

1. CONTRACTOR AND ALL SUB-TRADES SHALL VERIFY ALL SITE DIMENSIONS. ALL DRAWINGS, DETAILS AND SPECIFICATIONS AND REPORT ANY DISCREPANCIES TO THE INTERIOR DESIGNER IN WRITING FOR APPROVAL BEFORE PROCEEDING WITH THE WORK.

2. CONTRACTOR AND SUB-CONTRACTORS, BEFORE PROCEEDING WITH WORK, MUST SUBMIT ALL NECESSARY SAMPLES FOR APPROVAL OF QUALITY AND FINISH TO THE INTERIOR DESIGNER.

3. CONTRACTOR MUST COMPLY WITH THE CONTRACT DOCUMENTS, PERFORMANCE REQUIREMENTS, APPLICABLE CODES AND REGULATIONS.

4. ALL DRAWINGS AND WRITTEN MATERIAL HEREIN CONSTITUTES THE ORIGINAL AND UNPUBLISHED WORK OF "I BY IV DESIGN ASSOCIATES INC." AND MAY NOT BE DUPLICATED, USED OR DISCLOSED WITHOUT PRIOR WRITTEN CONSENT OF "I BY IV DESIGN ASSOCIATES INC."

5. DRAWINGS NOT TO BE SCALED

Issue:

06 ISSUED FOR CLIENT REVIEW	16.01.19
07 ISSUED FOR TENDER	16.03.19
08 ISSUED FOR ADDENDUM	16.09.20
10 ISSUED FOR CONSTRUCTION	17.06.19
12 SITE INSTRUCTION #02	17.07.25
23 SITE INSTRUCTION #15	18.11.09
-	-
-	-
-	-
-	-
-	-