


BONNYCASTLE STREET

PRIVATE ROAD

AITKEN PLACE PARK

MERCHANT'S WHARF

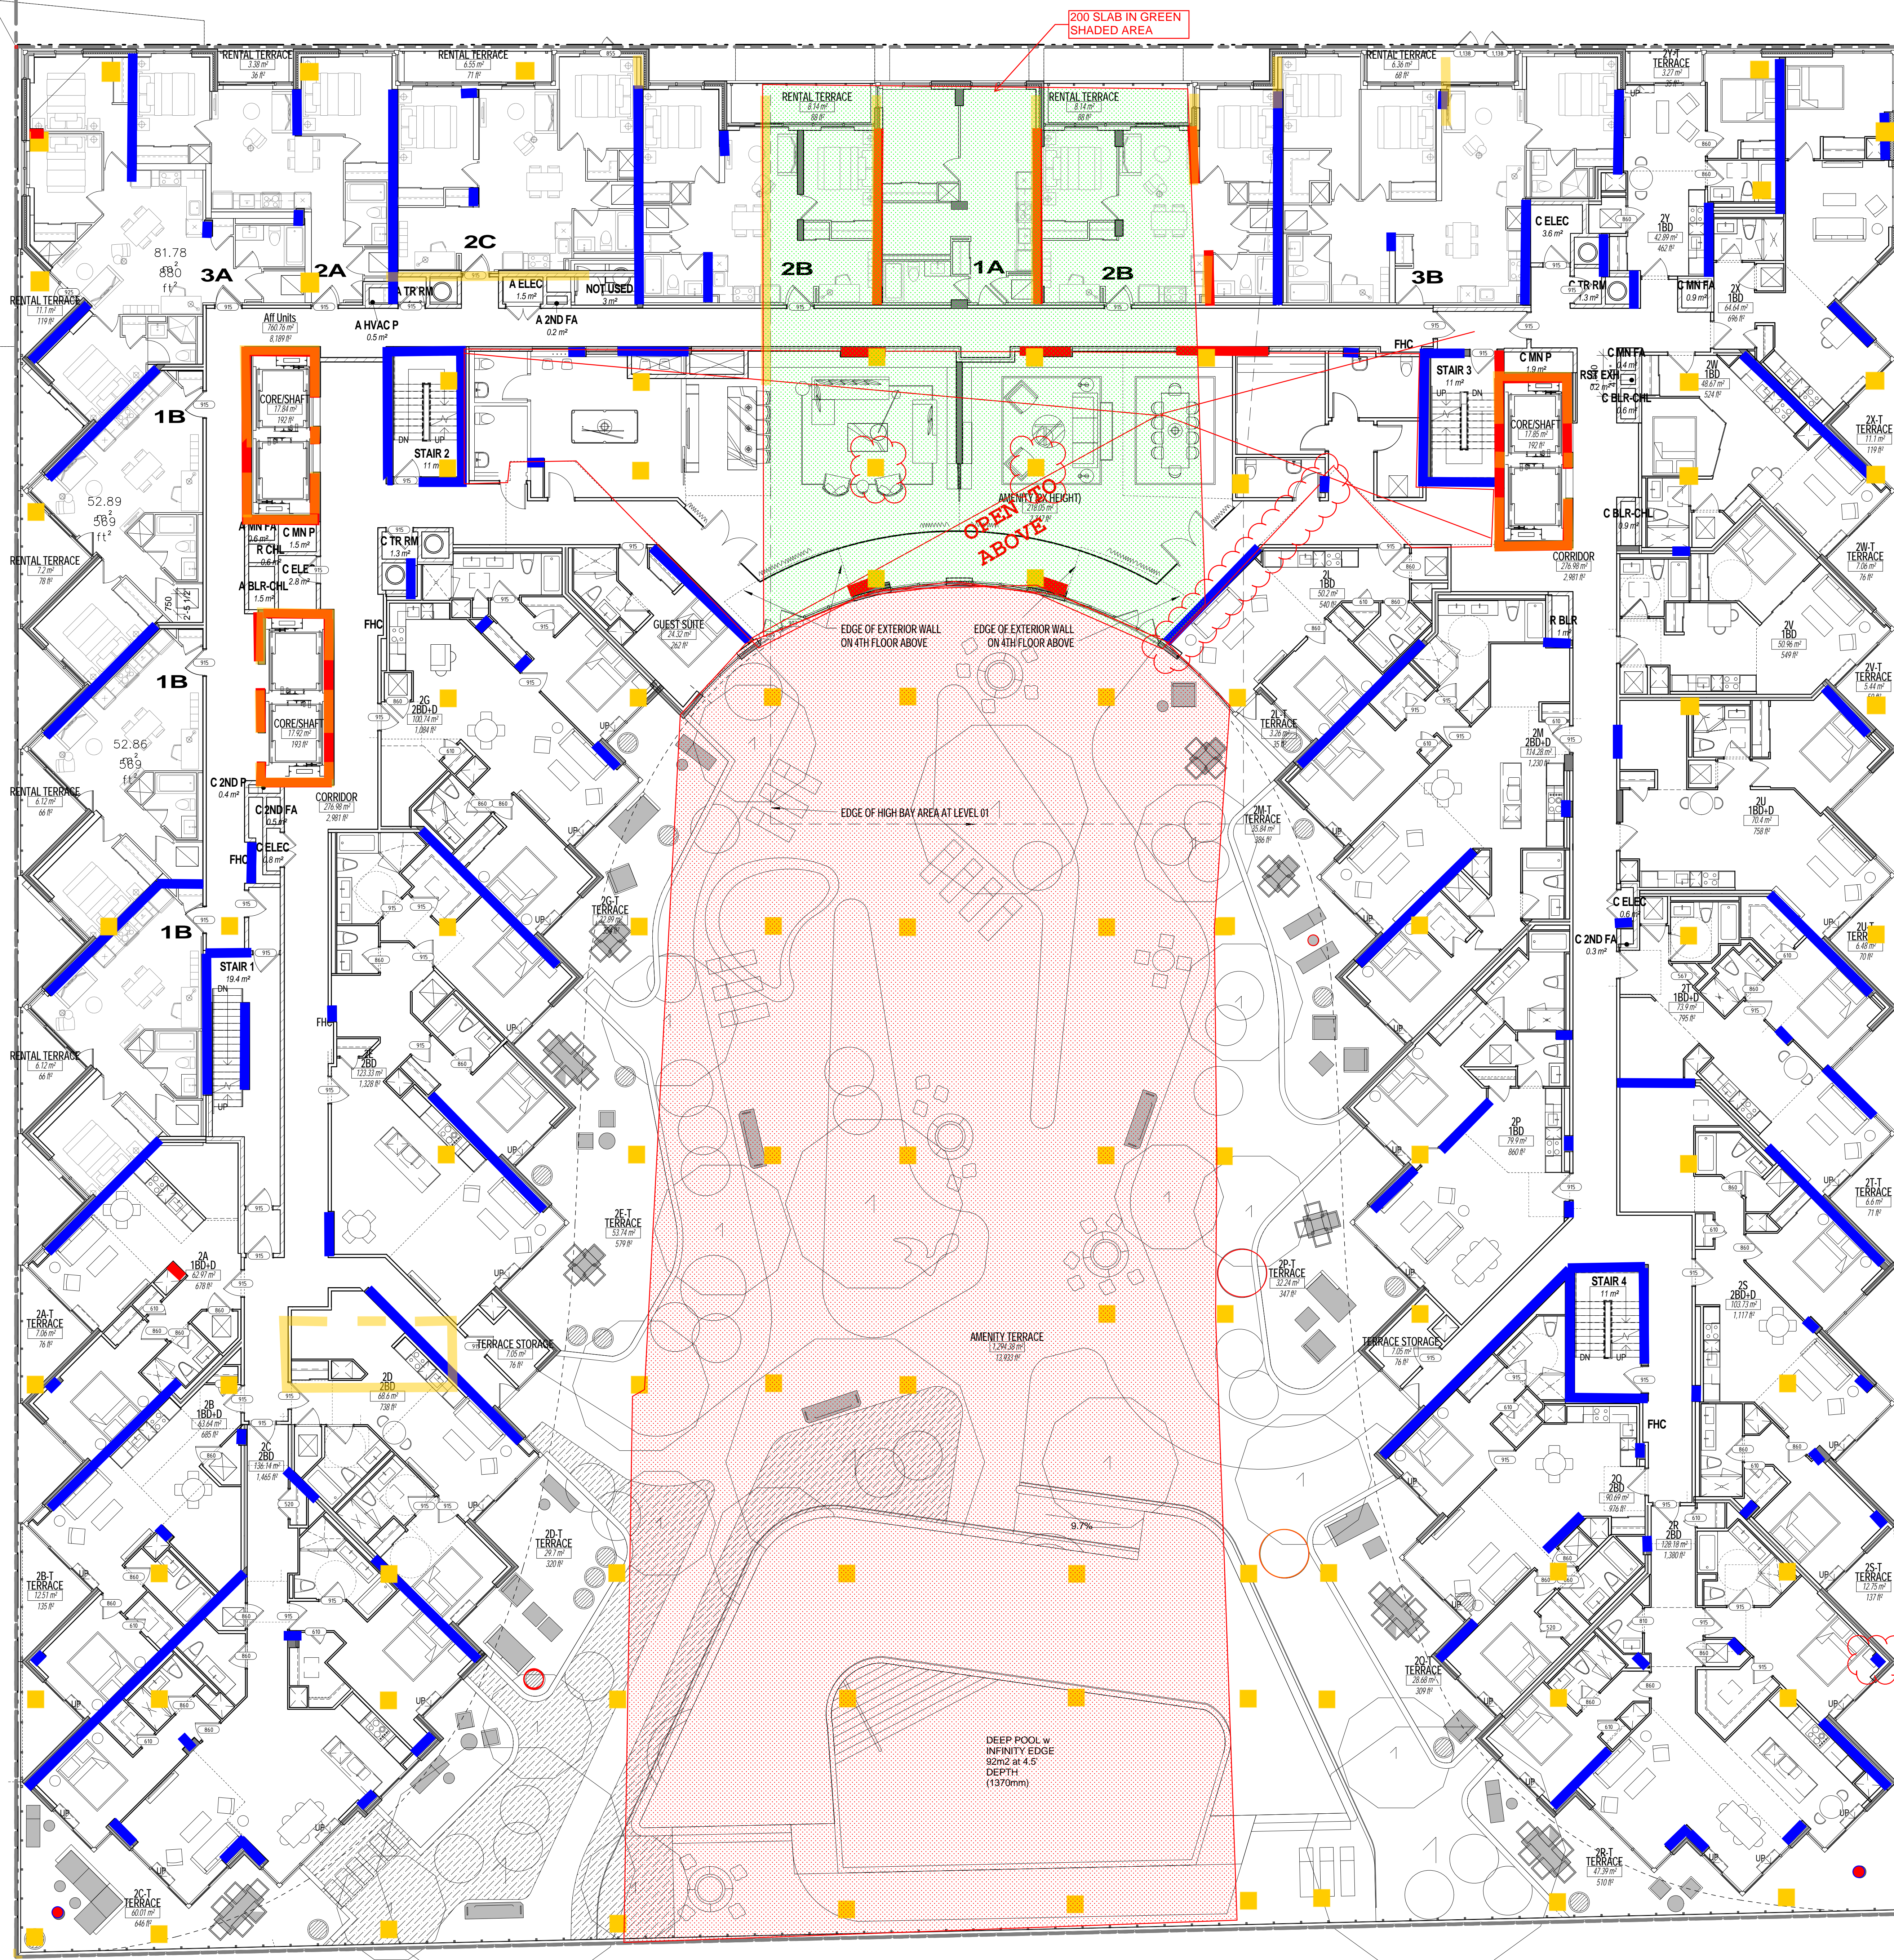


MEP SHAFT LEGEND

A 2ND FA	AFFORDABLE SECONDARY FRESH AIR SHAFT
A BLR-CHL	AFFORDABLE BOILER & CHILLER PIPE SHAFT
A ELEC	AFFORDABLE ELECTRIC CLOSET
A HVAC P	AFFORDABLE HVAC PIPE SHAFT
A MN FA	AFFORDABLE MAIN FRESH AIR SHAFT
A MN P	AFFORDABLE MAIN PIPE SHAFT
A TR RM	AFFORDABLE TRASH ROOM
C 2ND FA	CONDO SECONDARY FRESH AIR SHAFT
C 2ND P	CONDO SECONDARY PIPE SHAFT
C AMN FA	CONDO AMENITY FRESH AIR SHAFT
C BLR-CHL	CONDO BOILER & CHILLER PIPE SHAFT
C ELEC	CONDO ELECTRIC CLOSET
C MN FA	CONDO MAIN FRESH AIR SHAFT
C MN P	CONDO MAIN PIPE SHAFT
C TR RM	CONDO TRASH ROOM
R BLR	RETAIL BOILER PIPE SHAFT
R CHL	RETAIL CHILLER PIPE SHAFT
RST EXH	RESTAURANT KITCHEN EXHAUST

NOTE TO ARCHITECT: IN ORDER TO EXTEND 200 SLAB BELOW LANDSCAPED AREA SOME ADDITIONAL SUPPORT IS REQUIRED AT p1 AND BELOW WHICH SHOULD BE COORDINATED WITH BELOW GRADE PLANS. ALSO LANDSCAPING SHOULD BE LIGHT IN THT AREA


- 500 SLAB**
- 200 SLAB**
- TRANSFER SLAB THICKNESS TO BE VERIFIED**

- STRUCTURAL ELEMENTS COLOR CODE:**
- COLUMN OR WALL BELOW**
 - COLUMN OR WALL BELOW & ABOVE**
 - COLUMN OR WALL ABOVE WHICH ARE TRANSFERRED OR NEED ADDITIONAL SUPPORT**

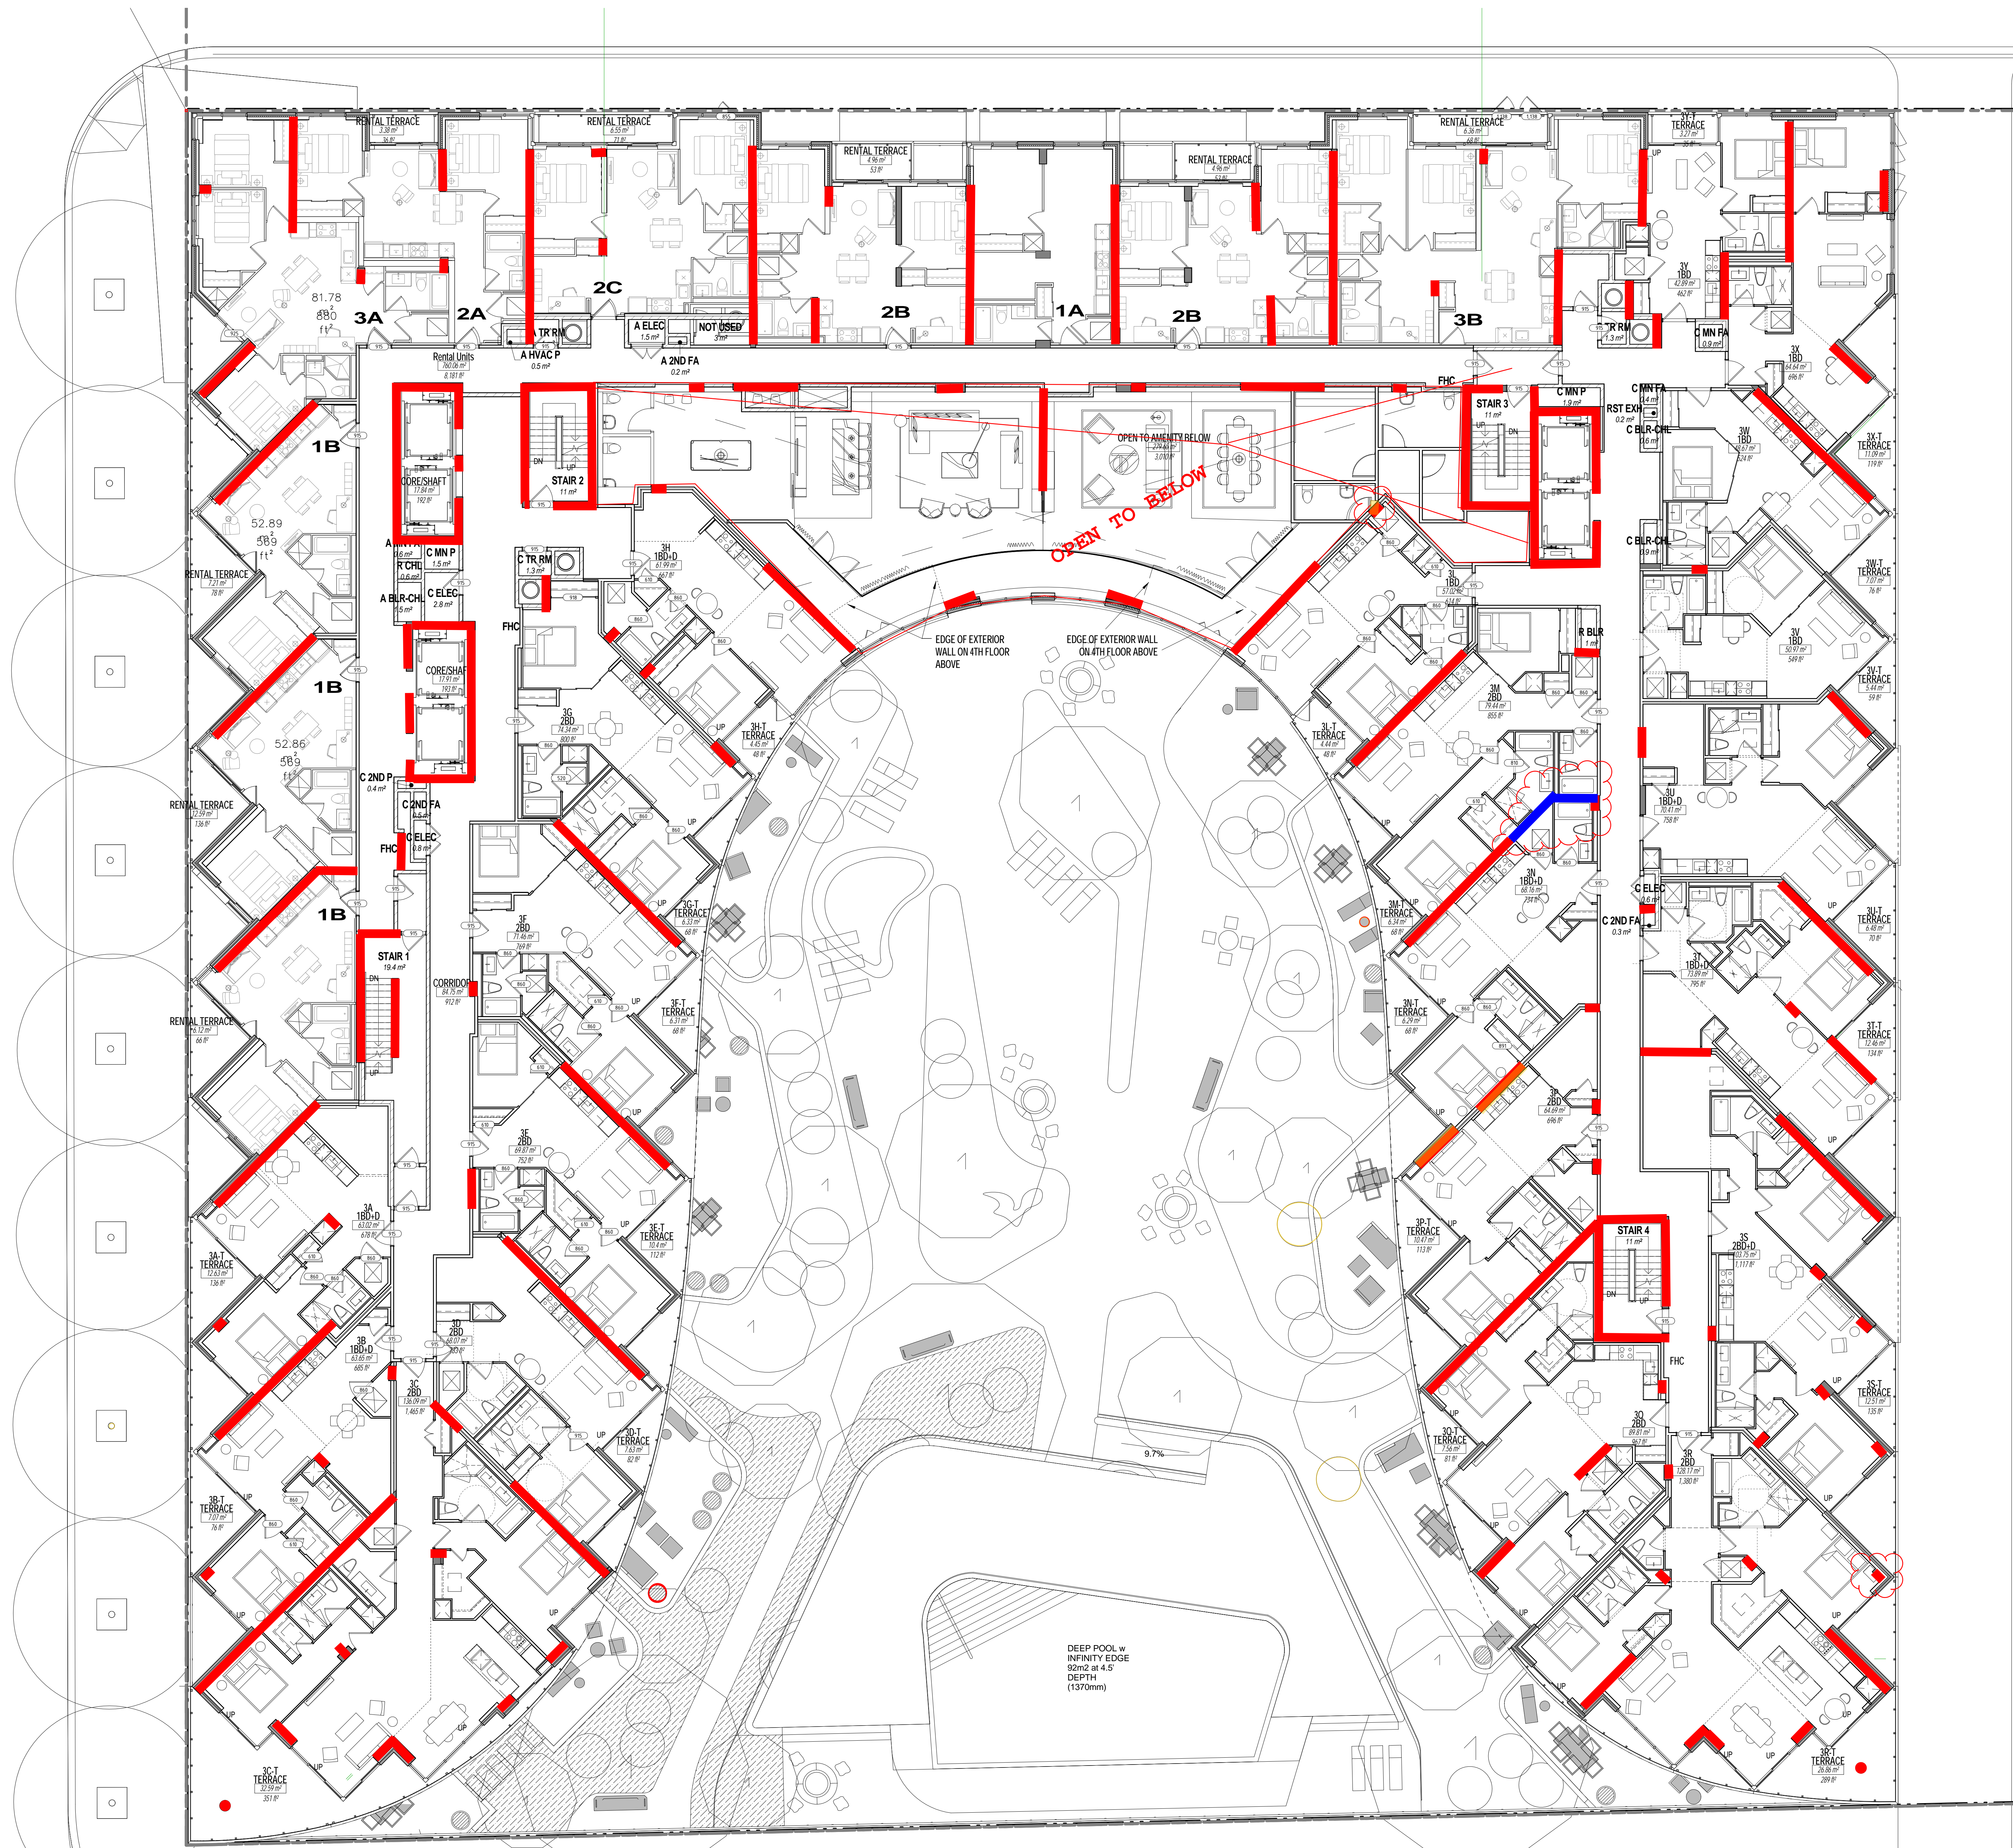

MEP SHAFT LEGEND

- A 2ND FA AFFORDABLE SECONDARY FRESH AIR SHAFT
- A BLR-CHL AFFORDABLE BOILER & CHILLER PIPE SHAFT
- A ELEC AFFORDABLE ELECTRIC CLOSET
- A HVAC P AFFORDABLE HVAC PIPE SHAFT
- A MN FA AFFORDABLE MAIN FRESH AIR SHAFT
- A MN P AFFORDABLE MAIN PIPE SHAFT
- A TR RM AFFORDABLE TRASH ROOM
- C 2ND FA CONDO SECONDARY FRESH AIR SHAFT
- C 2ND P CONDO SECONDARY PIPE SHAFT
- C AMN FA CONDO AMENITY FRESH AIR SHAFT
- C BLR-CHL CONDO BOILER & CHILLER PIPE SHAFT
- C ELEC CONDO ELECTRIC CLOSET
- C MN FA CONDO MAIN FRESH AIR SHAFT
- C MN P CONDO MAIN PIPE SHAFT
- C TR RM CONDO TRASH ROOM
- R BLR RETAIL BOILER PIPE SHAFT
- R CHL RETAIL CHILLER PIPE SHAFT
- RST EXH RESTAURANT KITCHEN EXHAUST

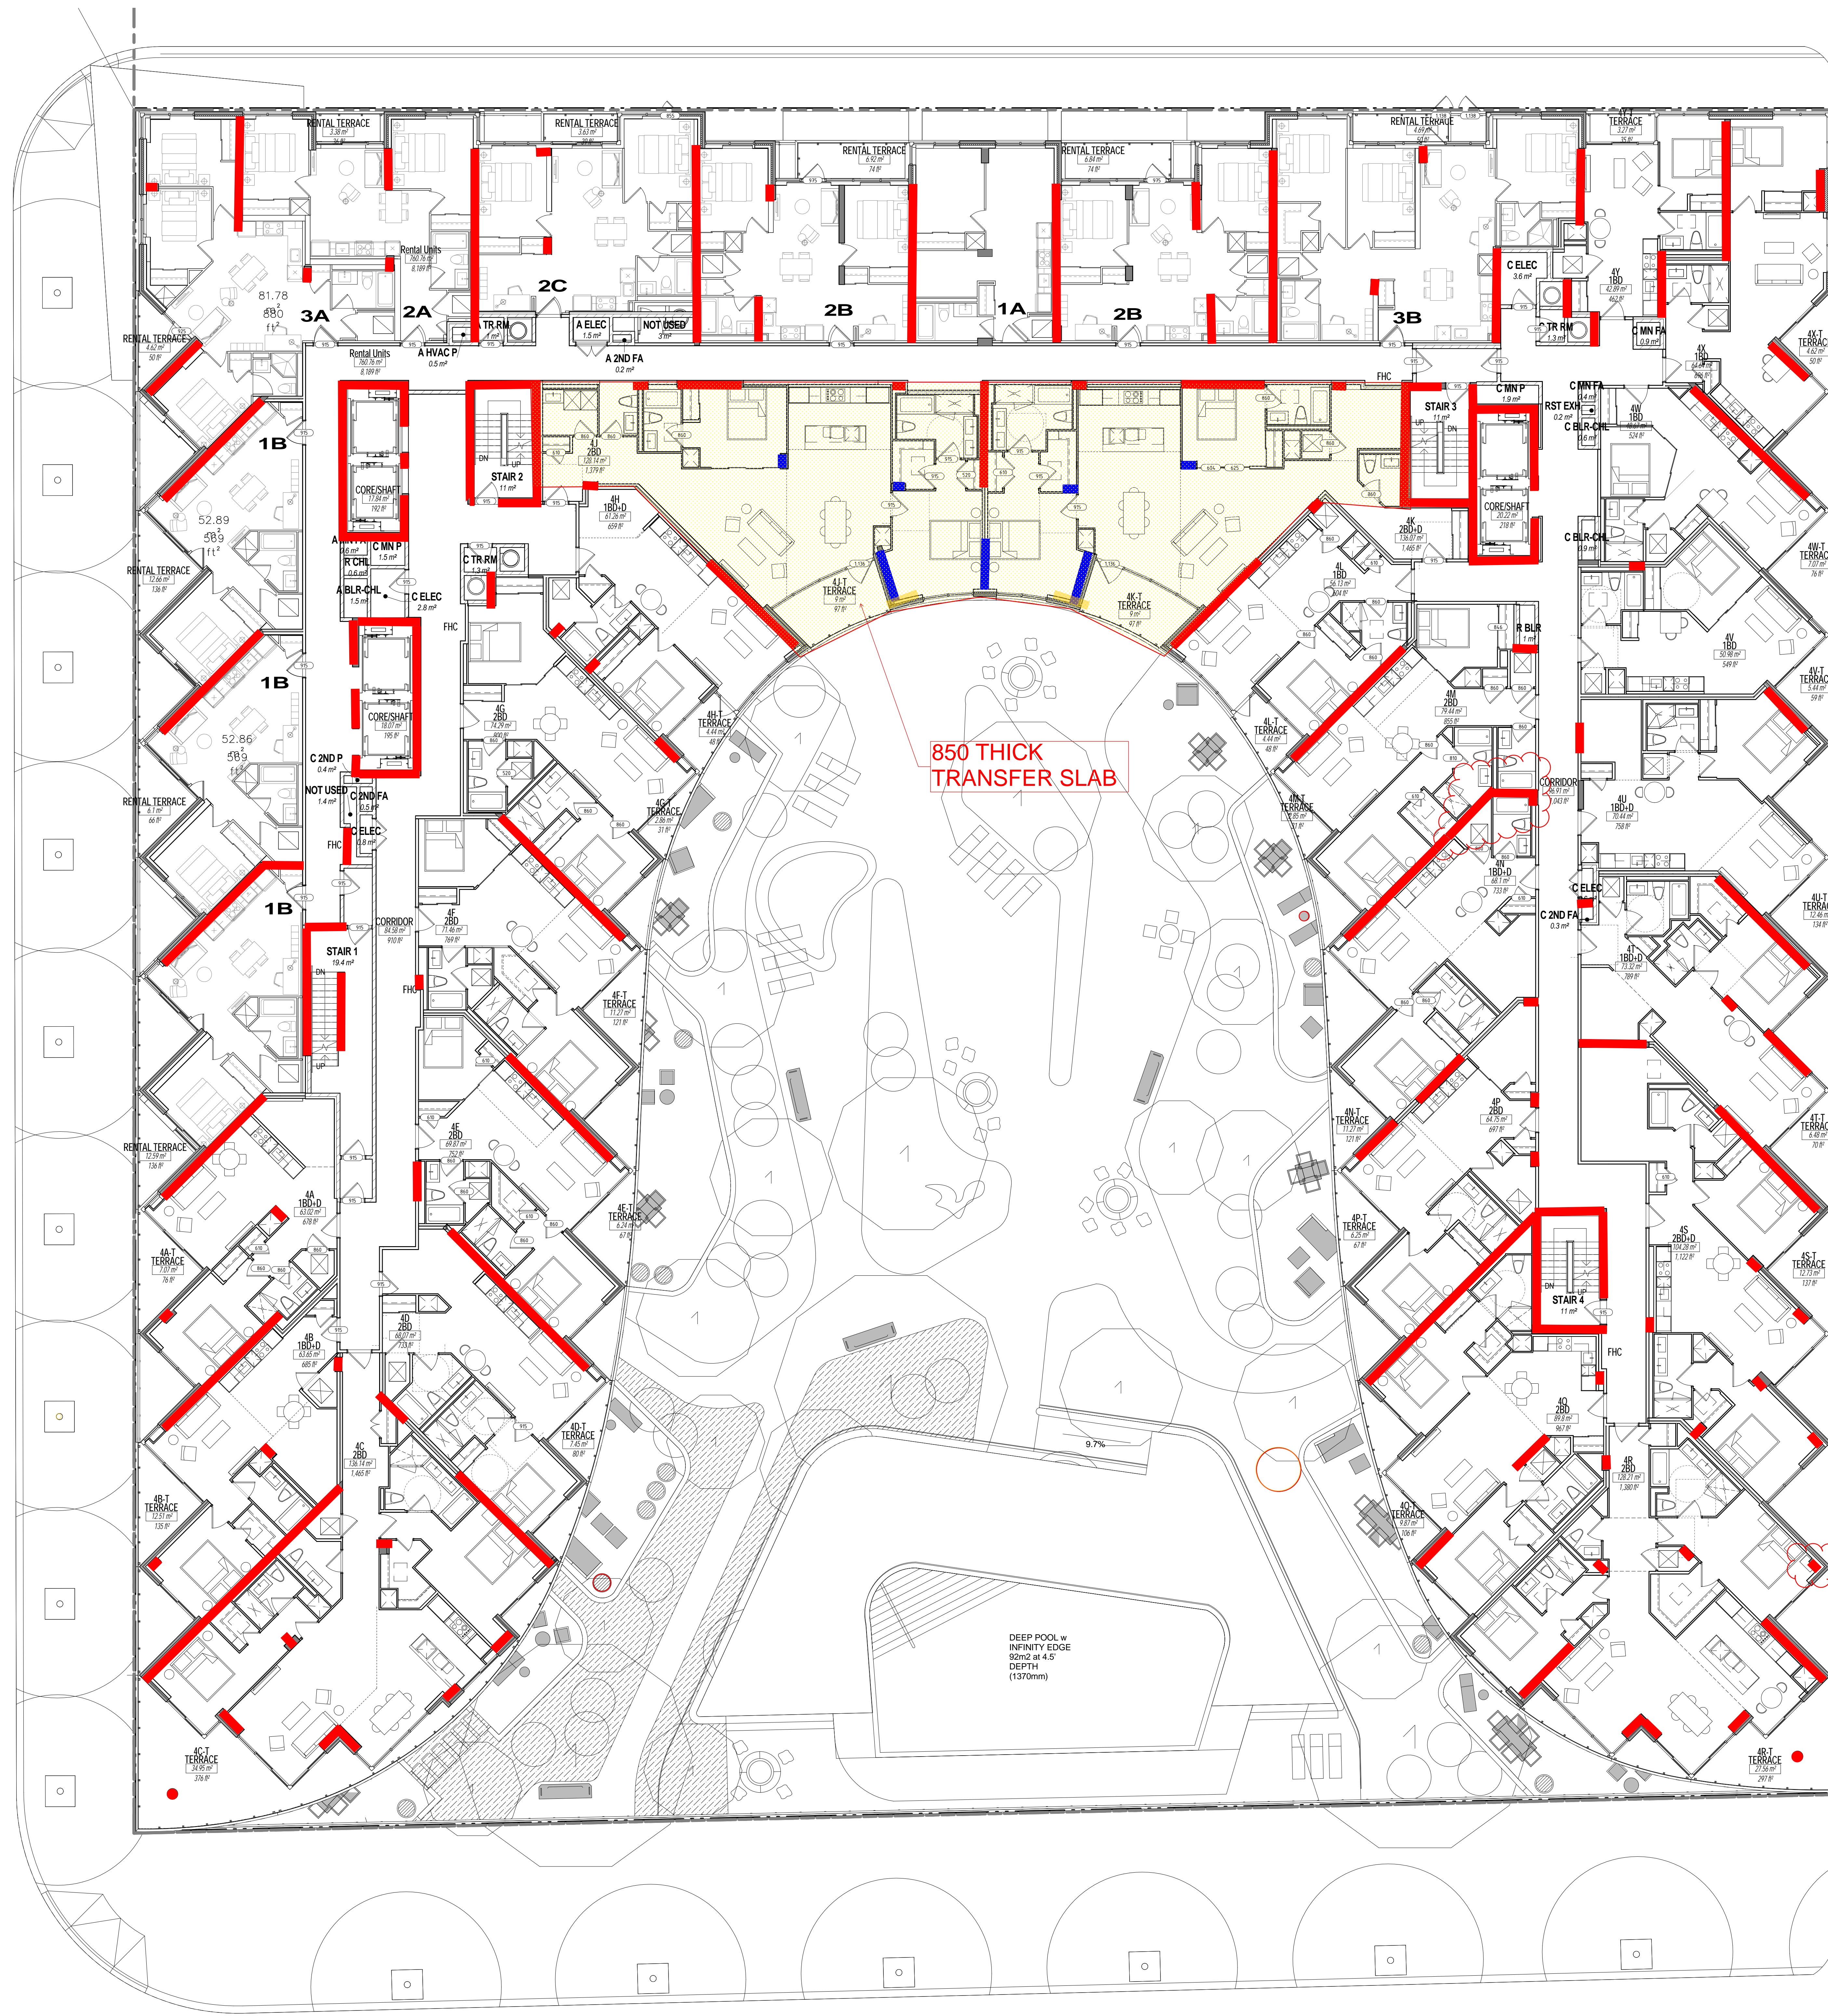


MEP SHAFT LEGEND

- A 2ND FA AFFORDABLE SECONDARY FRESH AIR SHAFT
- A BLR-CHL AFFORDABLE BOILER & CHILLER PIPE SHAFT
- A ELEC AFFORDABLE ELECTRIC CLOSET
- A HVAC P AFFORDABLE HVAC PIPE SHAFT
- A MN FA AFFORDABLE MAIN FRESH AIR SHAFT
- A MN P AFFORDABLE MAIN PIPE SHAFT
- A TR RM AFFORDABLE TRASH ROOM
- C 2ND FA CONDO SECONDARY FRESH AIR SHAFT
- C 2ND P CONDO SECONDARY PIPE SHAFT
- C AMN FA CONDO AMENITY FRESH AIR SHAFT
- C BLR-CHL CONDO BOILER & CHILLER PIPE SHAFT
- C ELEC CONDO ELECTRIC CLOSET
- C MN FA CONDO MAIN FRESH AIR SHAFT
- C MN P CONDO MAIN PIPE SHAFT
- C TR RM CONDO TRASH ROOM
- R BLR RETAIL BOILER PIPE SHAFT
- R CHL RETAIL CHILLER PIPE SHAFT
- RST EXH RESTAURANT KITCHEN EXHAUST


850 THICK
TRANSFER SLAB

DEEP POOL w
INFINITY EDGE
92m² at 4.5'
DEPTH
(1370mm)

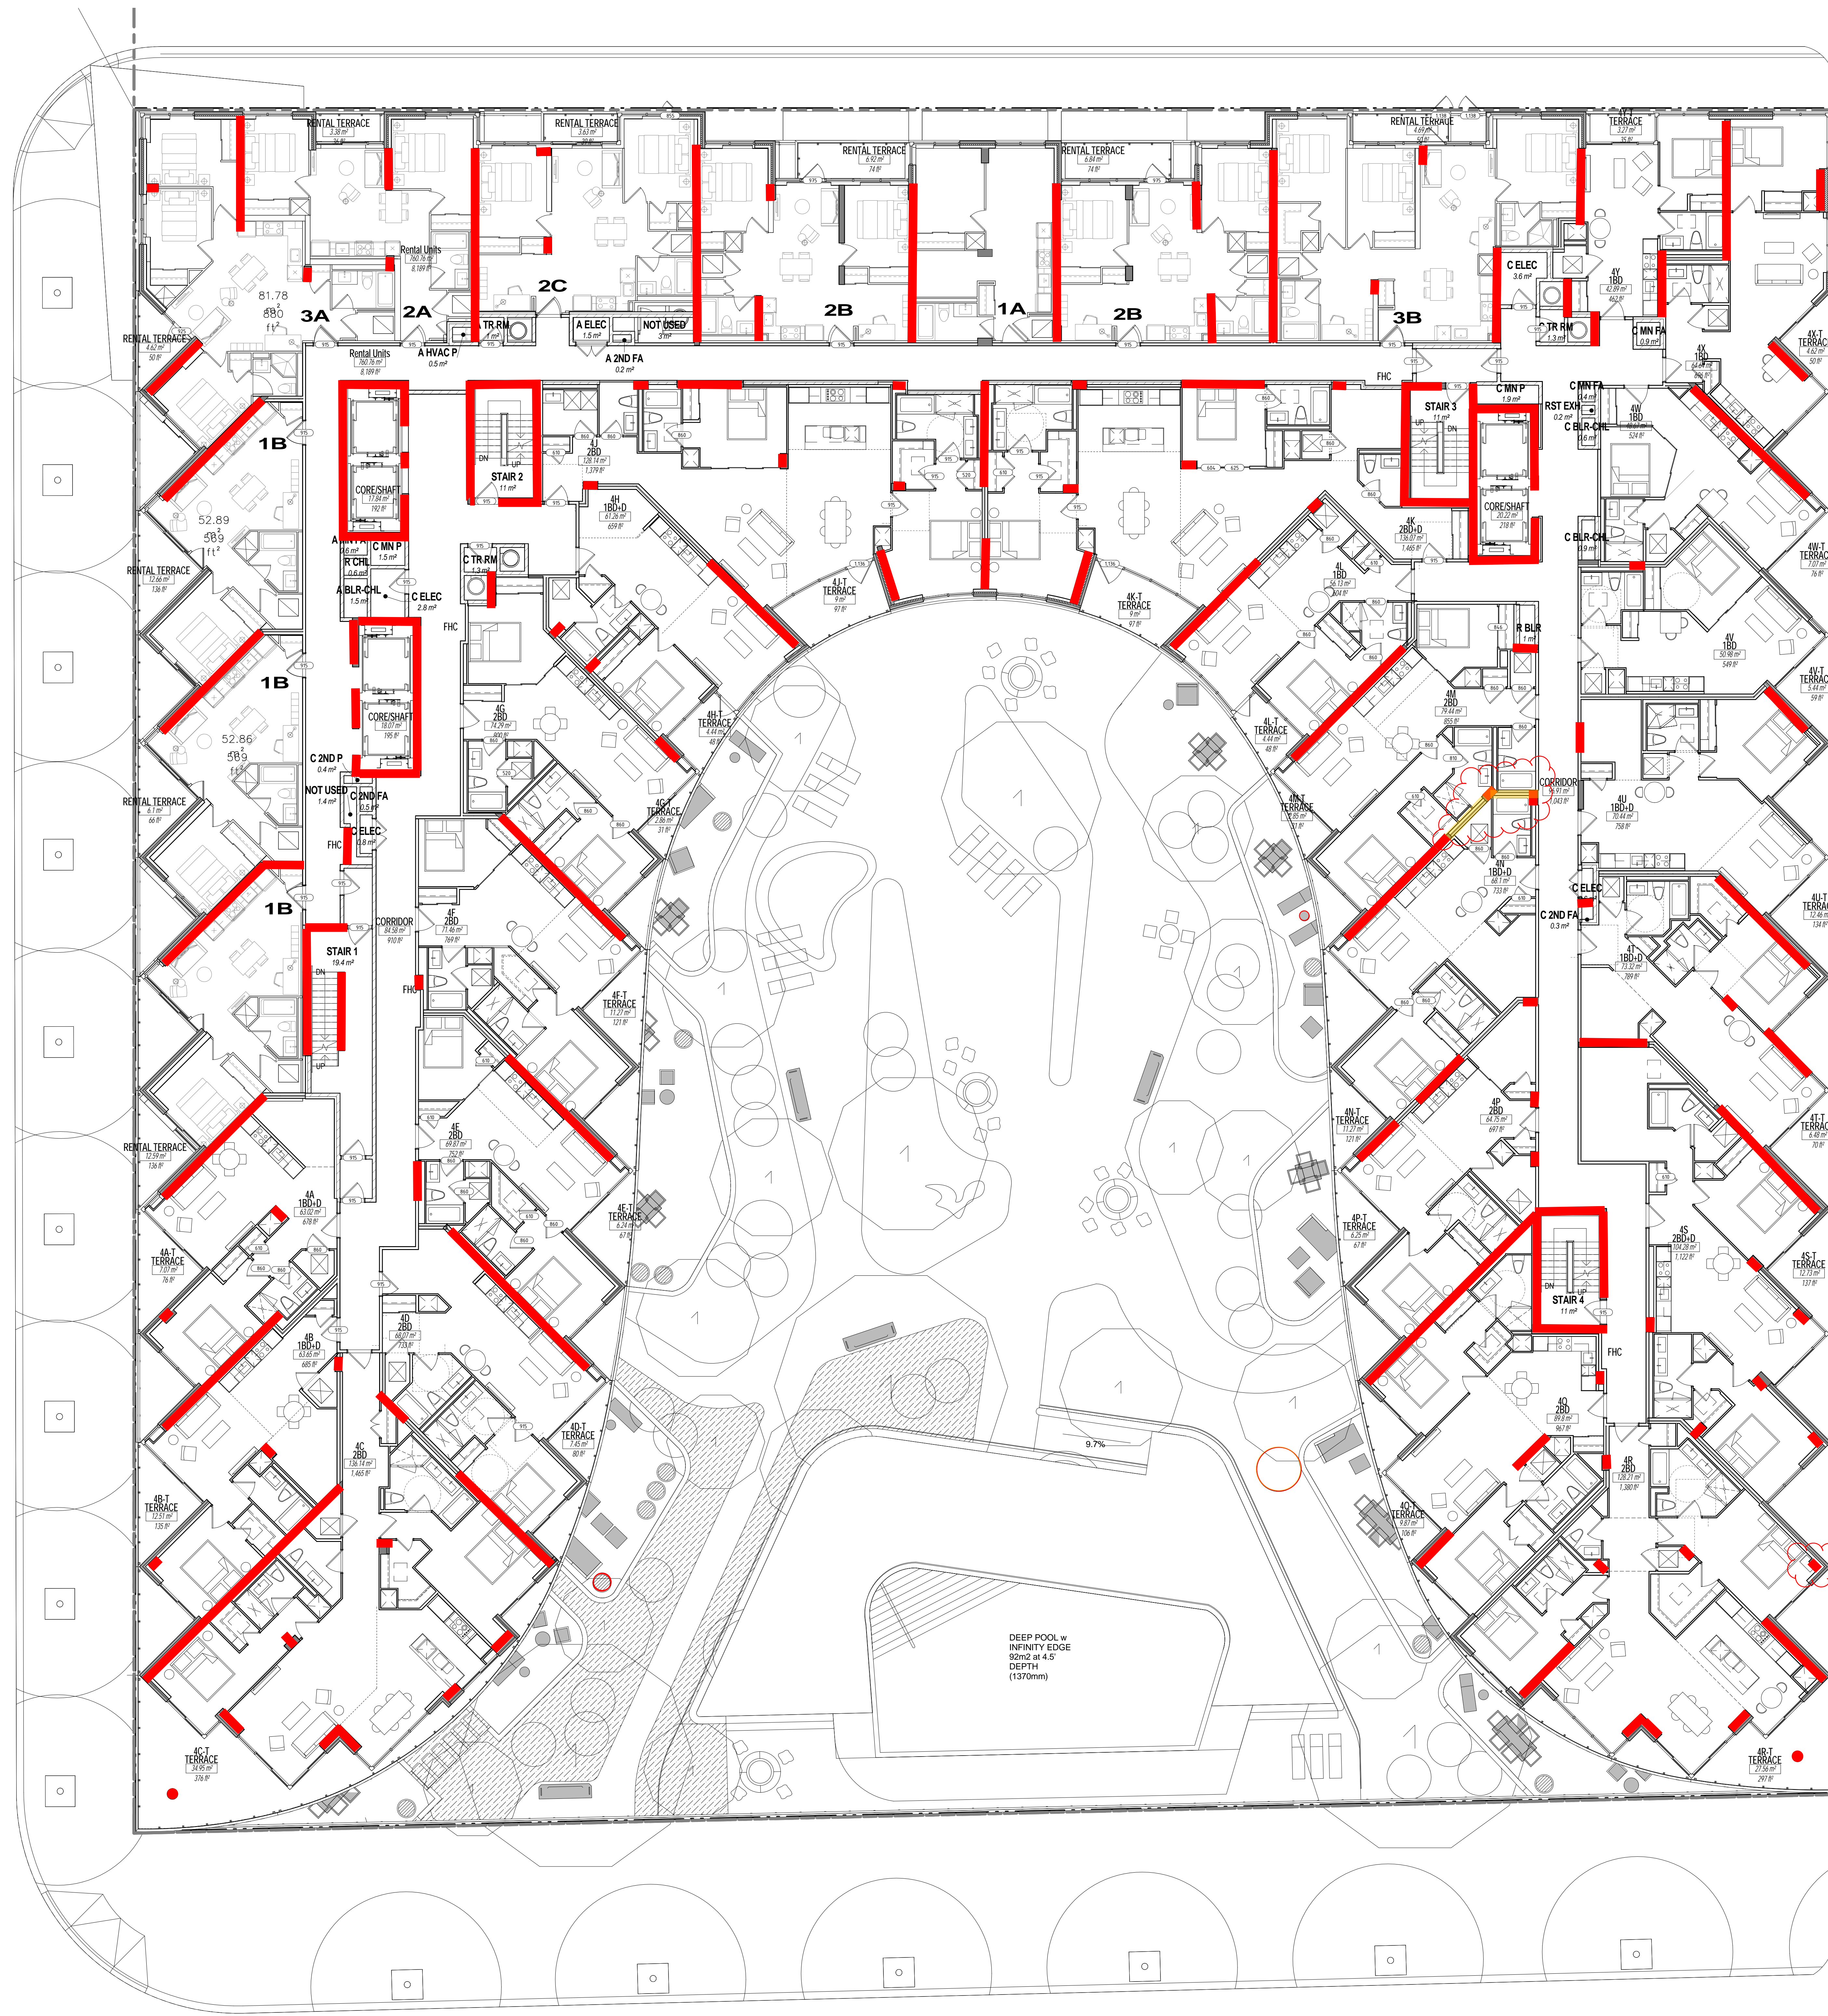

MEP SHAFT LEGEND


- A 2ND FA AFFORDABLE SECONDARY FRESH AIR SHAFT
- A BLR-CHL AFFORDABLE BOILER & CHILLER PIPE SHAFT
- A ELEC AFFORDABLE ELECTRIC CLOSET
- A HVAC P AFFORDABLE HVAC PIPE SHAFT
- A MN FA AFFORDABLE MAIN FRESH AIR SHAFT
- A MN P AFFORDABLE MAIN PIPE SHAFT
- A TR RM AFFORDABLE TRASH ROOM
- C 2ND FA CONDO SECONDARY FRESH AIR SHAFT
- C 2ND P CONDO SECONDARY PIPE SHAFT
- C AMN FA CONDO AMENITY FRESH AIR SHAFT
- C BLR-CHL CONDO BOILER & CHILLER PIPE SHAFT
- C ELEC CONDO ELECTRIC CLOSET
- C MN FA CONDO MAIN FRESH AIR SHAFT
- C MN P CONDO MAIN PIPE SHAFT
- C TR RM CONDO TRASH ROOM
- R BLR RETAIL BOILER PIPE SHAFT
- R CHL RETAIL CHILLER PIPE SHAFT
- RST EXH RESTAURANT KITCHEN EXHAUST

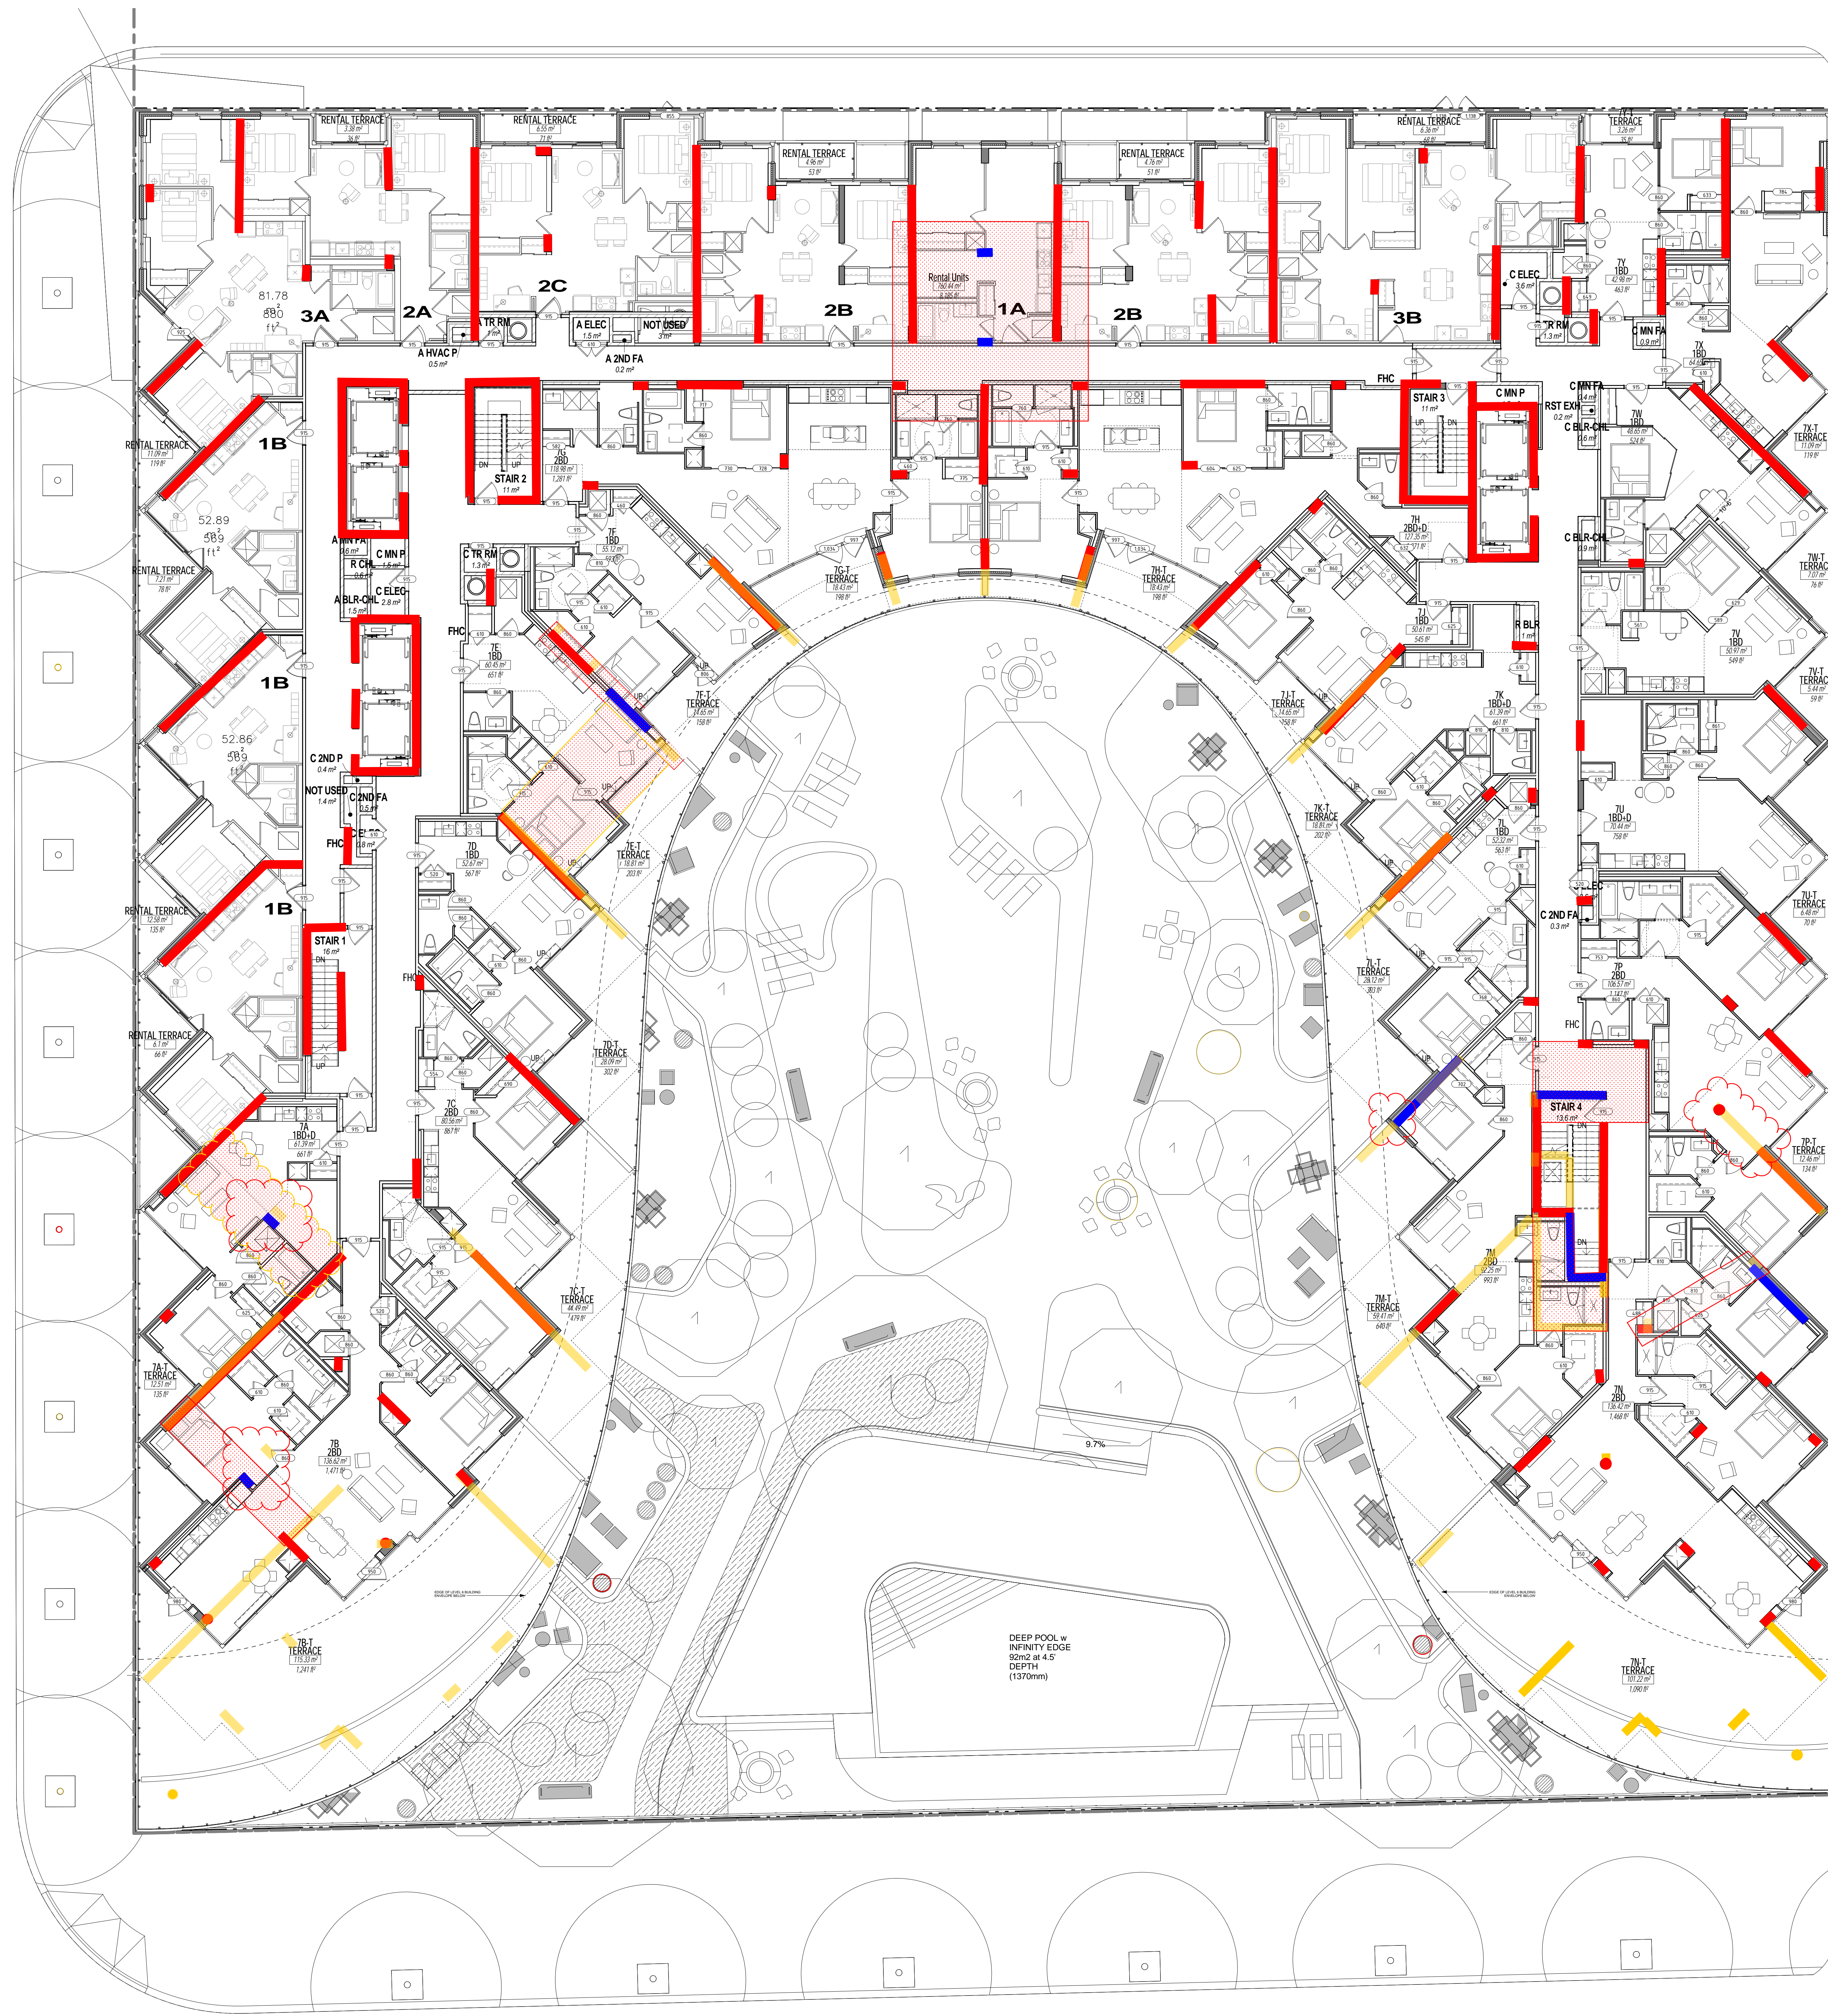

MEP SHAFT LEGEND


A 2ND FA	AFFORDABLE SECONDARY FRESH AIR SHAFT
A BLR-CHL	AFFORDABLE BOILER & CHILLER PIPE SHAFT
A ELEC	AFFORDABLE ELECTRIC CLOSET
A HVAC P	AFFORDABLE HVAC PIPE SHAFT
A MN FA	AFFORDABLE MAIN FRESH AIR SHAFT
A MN P	AFFORDABLE MAIN PIPE SHAFT
A TR RM	AFFORDABLE TRASH ROOM
C 2ND FA	CONDO SECONDARY FRESH AIR SHAFT
C 2ND P	CONDO SECONDARY PIPE SHAFT
C AMN FA	CONDO AMENITY FRESH AIR SHAFT
C BLR-CHL	CONDO BOILER & CHILLER PIPE SHAFT
C ELEC	CONDO ELECTRIC CLOSET
C MN FA	CONDO MAIN FRESH AIR SHAFT
C MN P	CONDO MAIN PIPE SHAFT
C TR RM	CONDO TRASH ROOM
R BLR	RETAIL BOILER PIPE SHAFT
R CHL	RETAIL CHILLER PIPE SHAFT
RST EXH	RESTAURANT KITCHEN EXHAUST

 **TRANSFER SLAB**

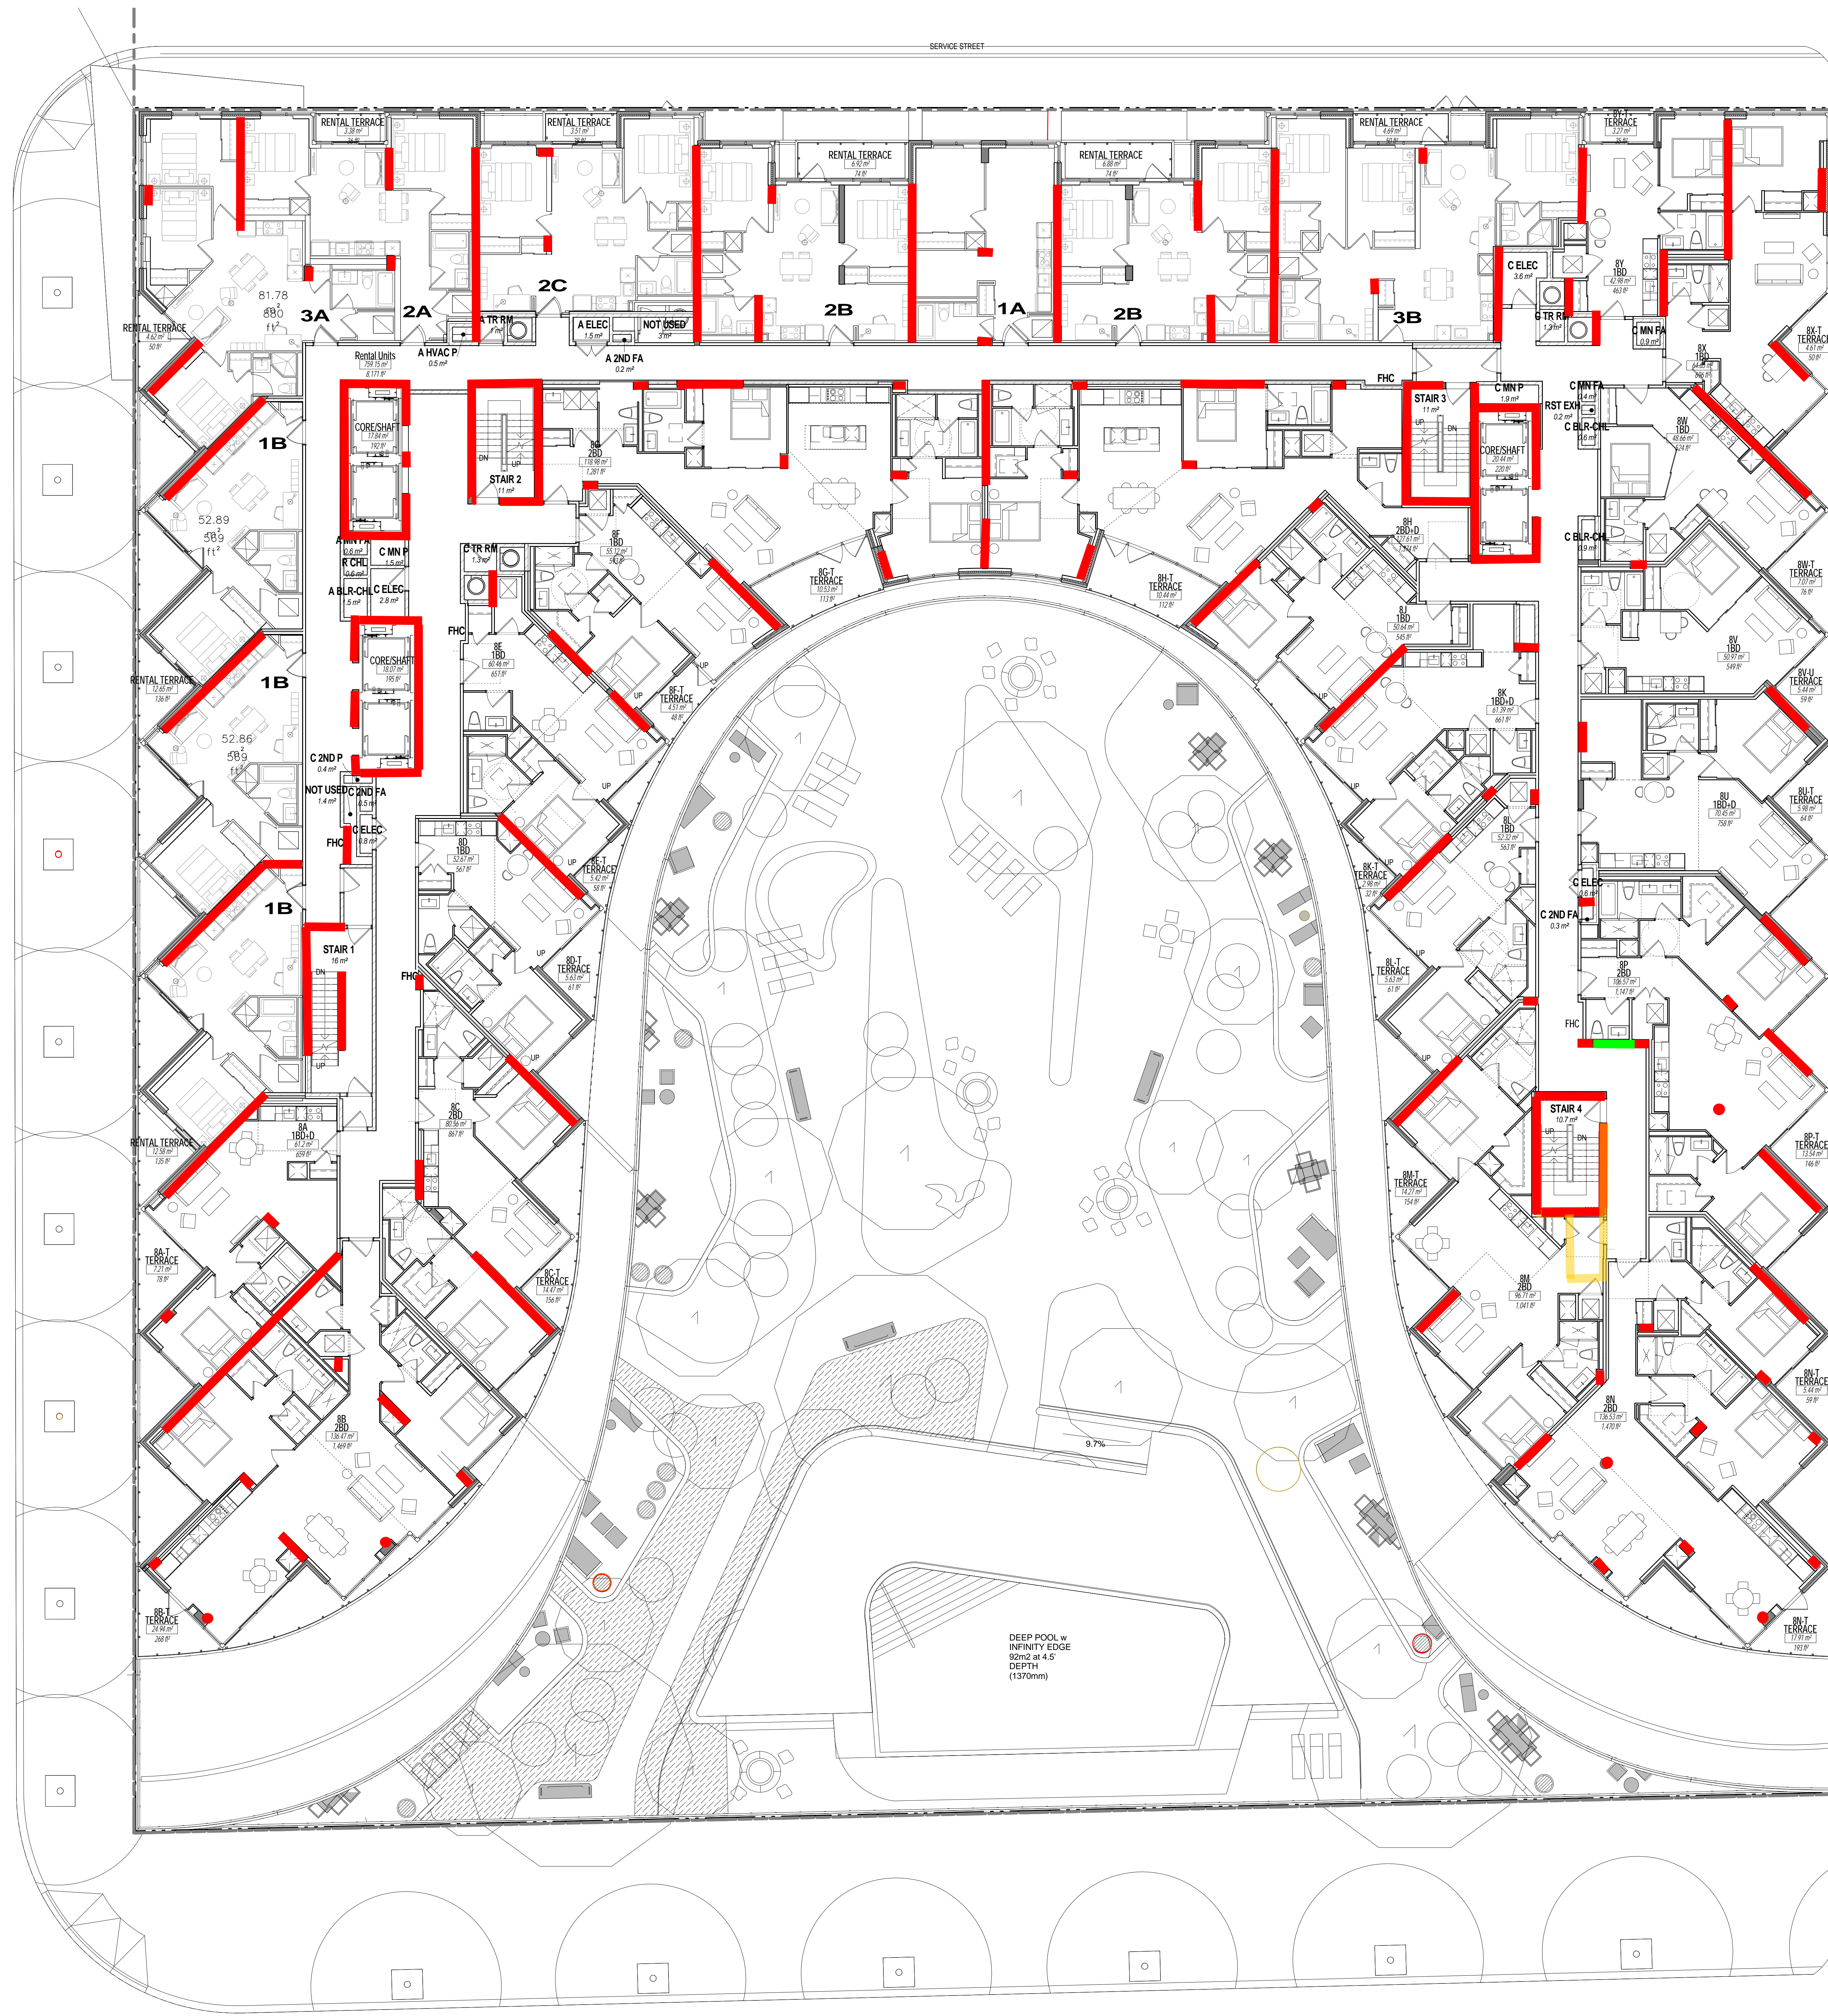


MEP SHAFT LEGEND

- A 2ND FA AFFORDABLE SECONDARY FRESH AIR SHAFT
- A BLR-CHL AFFORDABLE BOILER & CHILLER PIPE SHAFT
- A ELEC AFFORDABLE ELECTRIC CLOSET
- A HVAC AFFORDABLE HVAC PIPE SHAFT
- A MN FA AFFORDABLE MAIN FRESH AIR SHAFT
- A MN P AFFORDABLE MAIN PIPE SHAFT
- A TR RM AFFORDABLE TRASH ROOM
- C 2ND FA CONDO SECONDARY FRESH AIR SHAFT
- C 2ND P CONDO SECONDARY PIPE SHAFT
- C AMN FA CONDO AMENITY FRESH AIR SHAFT
- C BLR-CHL CONDO BOILER & CHILLER PIPE SHAFT
- C ELEC CONDO ELECTRIC CLOSET
- C MN FA CONDO MAIN FRESH AIR SHAFT
- C MN P CONDO MAIN PIPE SHAFT
- C TR RM CONDO TRASH ROOM
- R BLR RETAIL BOILER PIPE SHAFT
- R CHL RETAIL CHILLER PIPE SHAFT
- RST EXH RESTAURANT KITCHEN EXHAUST

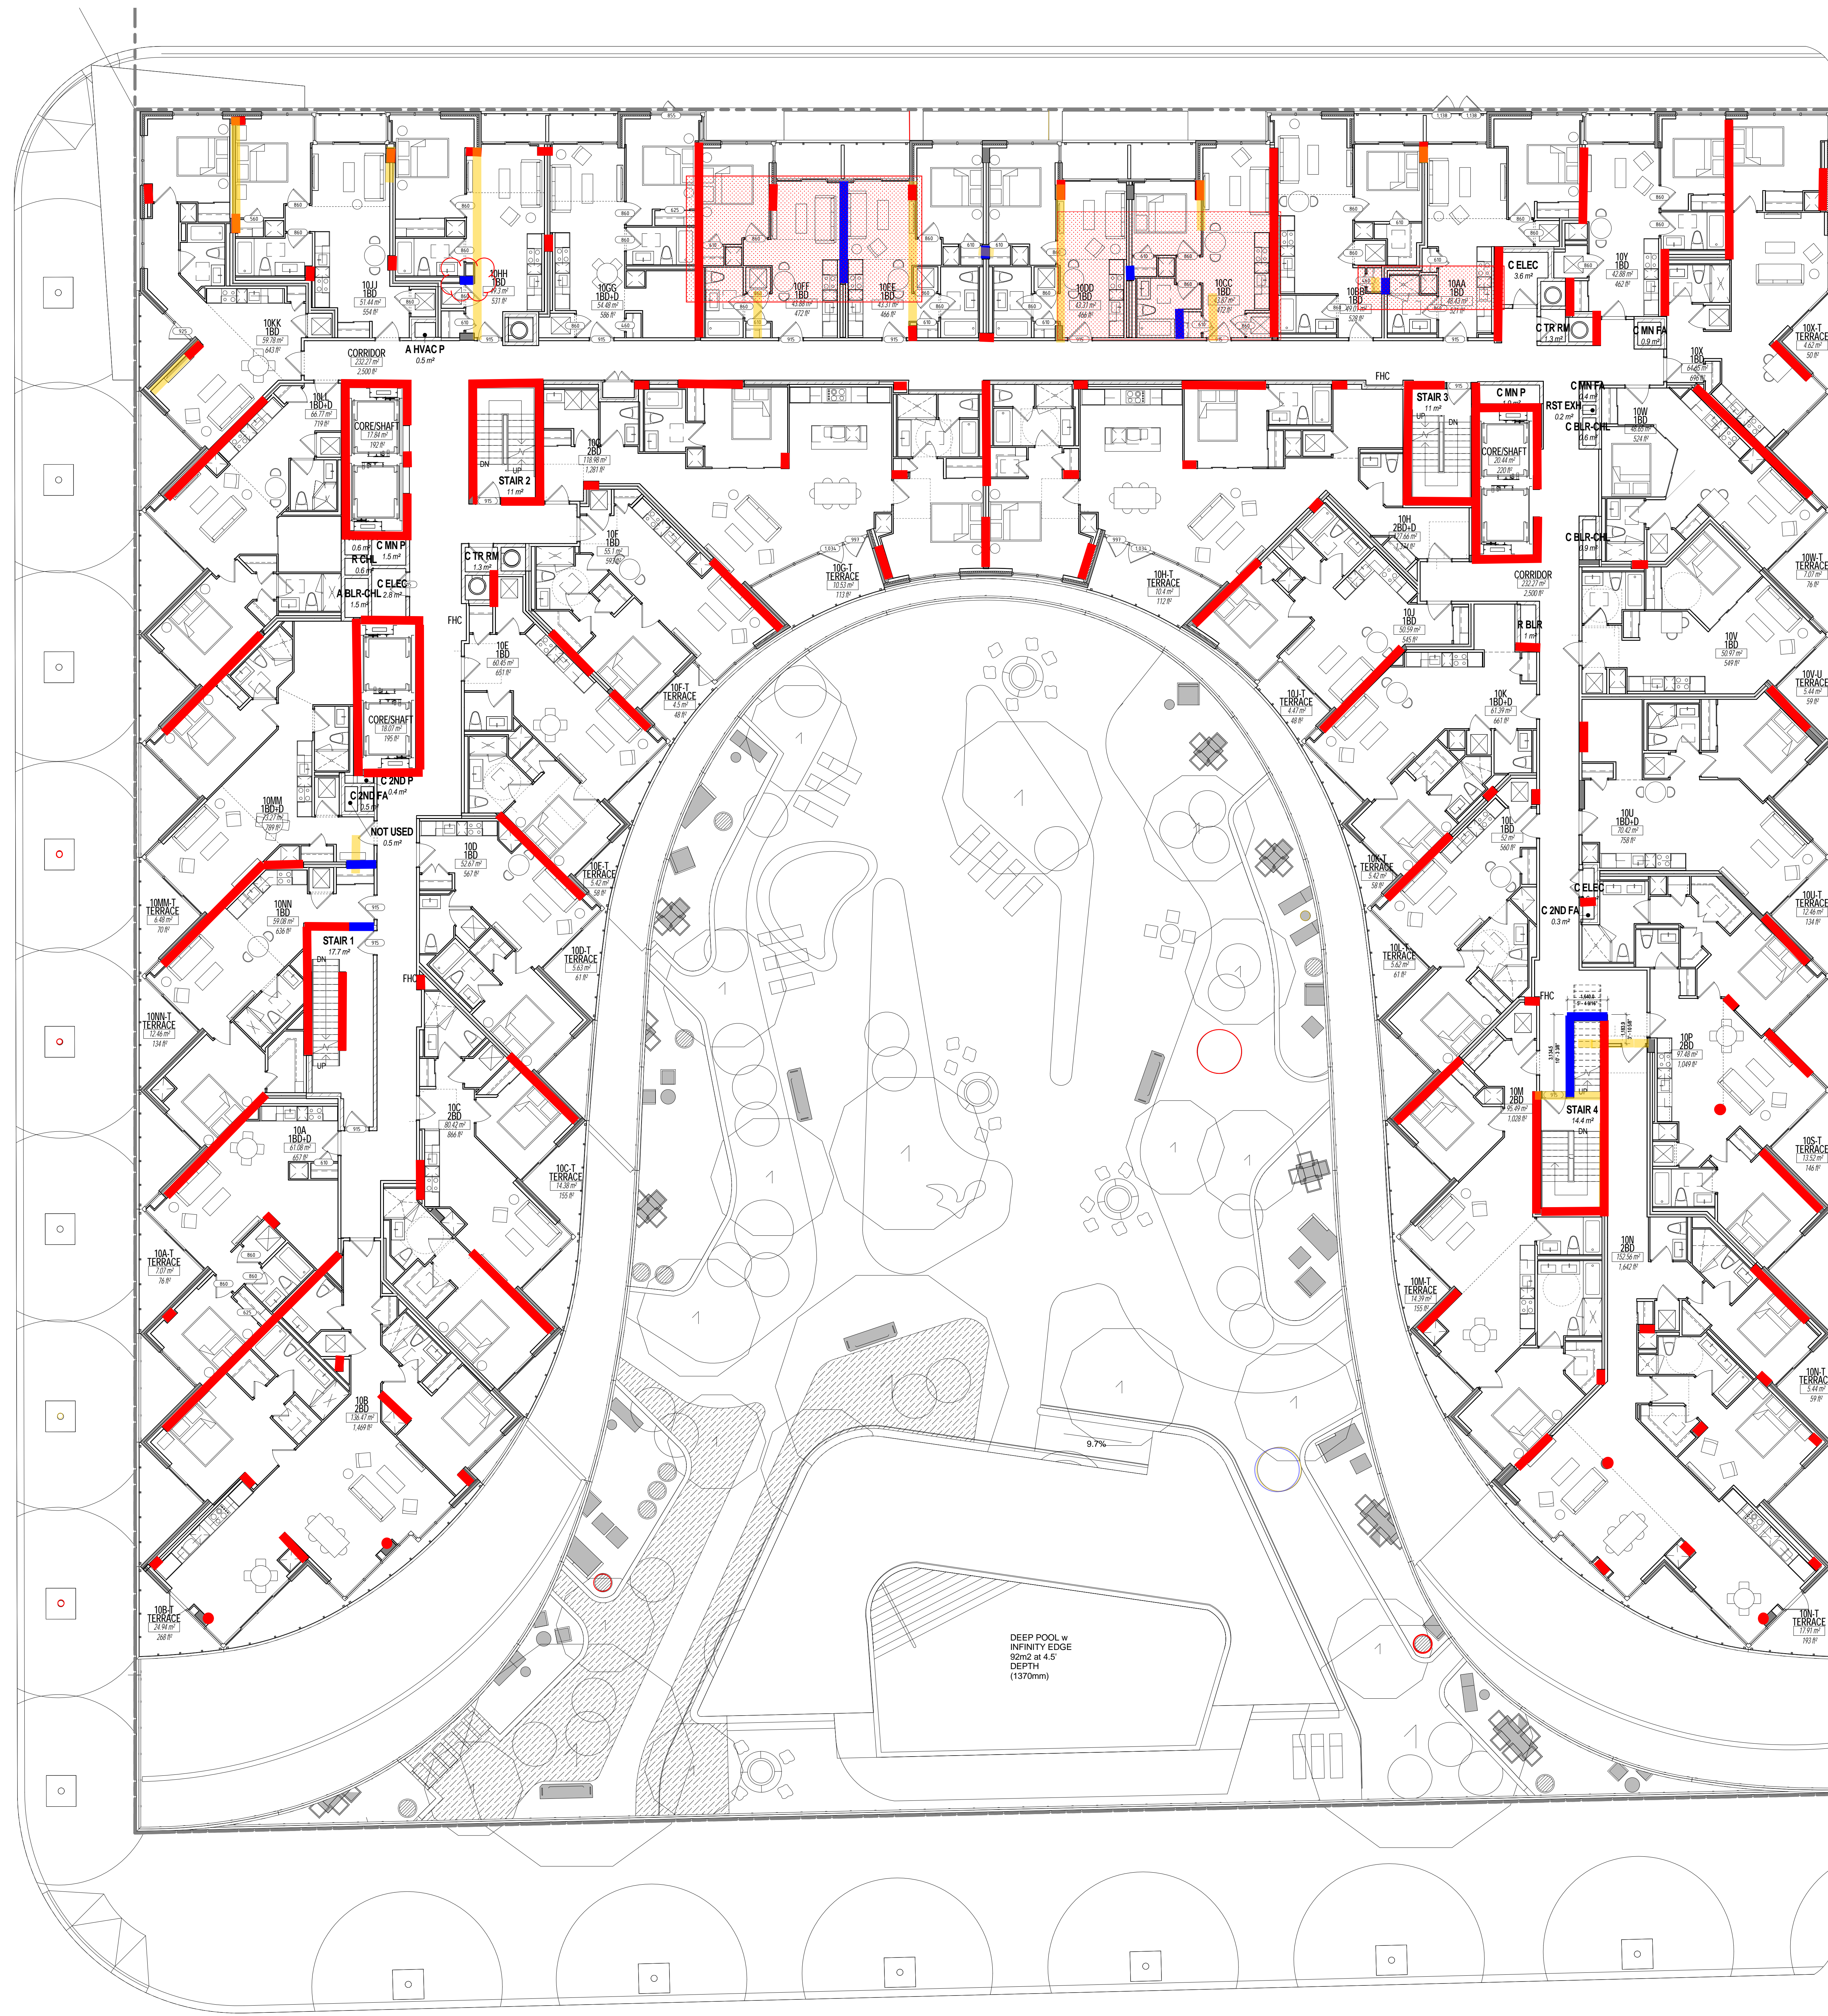



- MEP SHAFT LEGEND**
- A 2ND FA AFFORDABLE SECONDARY FRESH AIR SHAFT
 - A BLR-CHL AFFORDABLE BOILER & CHILLER PIPE SHAFT
 - A ELEC AFFORDABLE ELECTRIC CLOSET
 - A HVAC AFFORDABLE HVAC PIPE SHAFT
 - A MN FA AFFORDABLE MAIN FRESH AIR SHAFT
 - A MN P AFFORDABLE MAIN PIPE SHAFT
 - A TR RM AFFORDABLE TRASH ROOM
 - C 2ND FA CONDO SECONDARY FRESH AIR SHAFT
 - C 2ND P CONDO SECONDARY PIPE SHAFT
 - C AMN FA CONDO AMENITY FRESH AIR SHAFT
 - C BLR-CHL CONDO BOILER & CHILLER PIPE SHAFT
 - C ELEC CONDO ELECTRIC CLOSET
 - C MN FA CONDO MAIN FRESH AIR SHAFT
 - C MN P CONDO MAIN PIPE SHAFT
 - C TR RM CONDO TRASH ROOM
 - R BLR RETAIL BOILER PIPE SHAFT
 - R CHL RETAIL CHILLER PIPE SHAFT
 - RST EXH RESTAURANT KITCHEN EXHAUST

TRANSFER SLAB

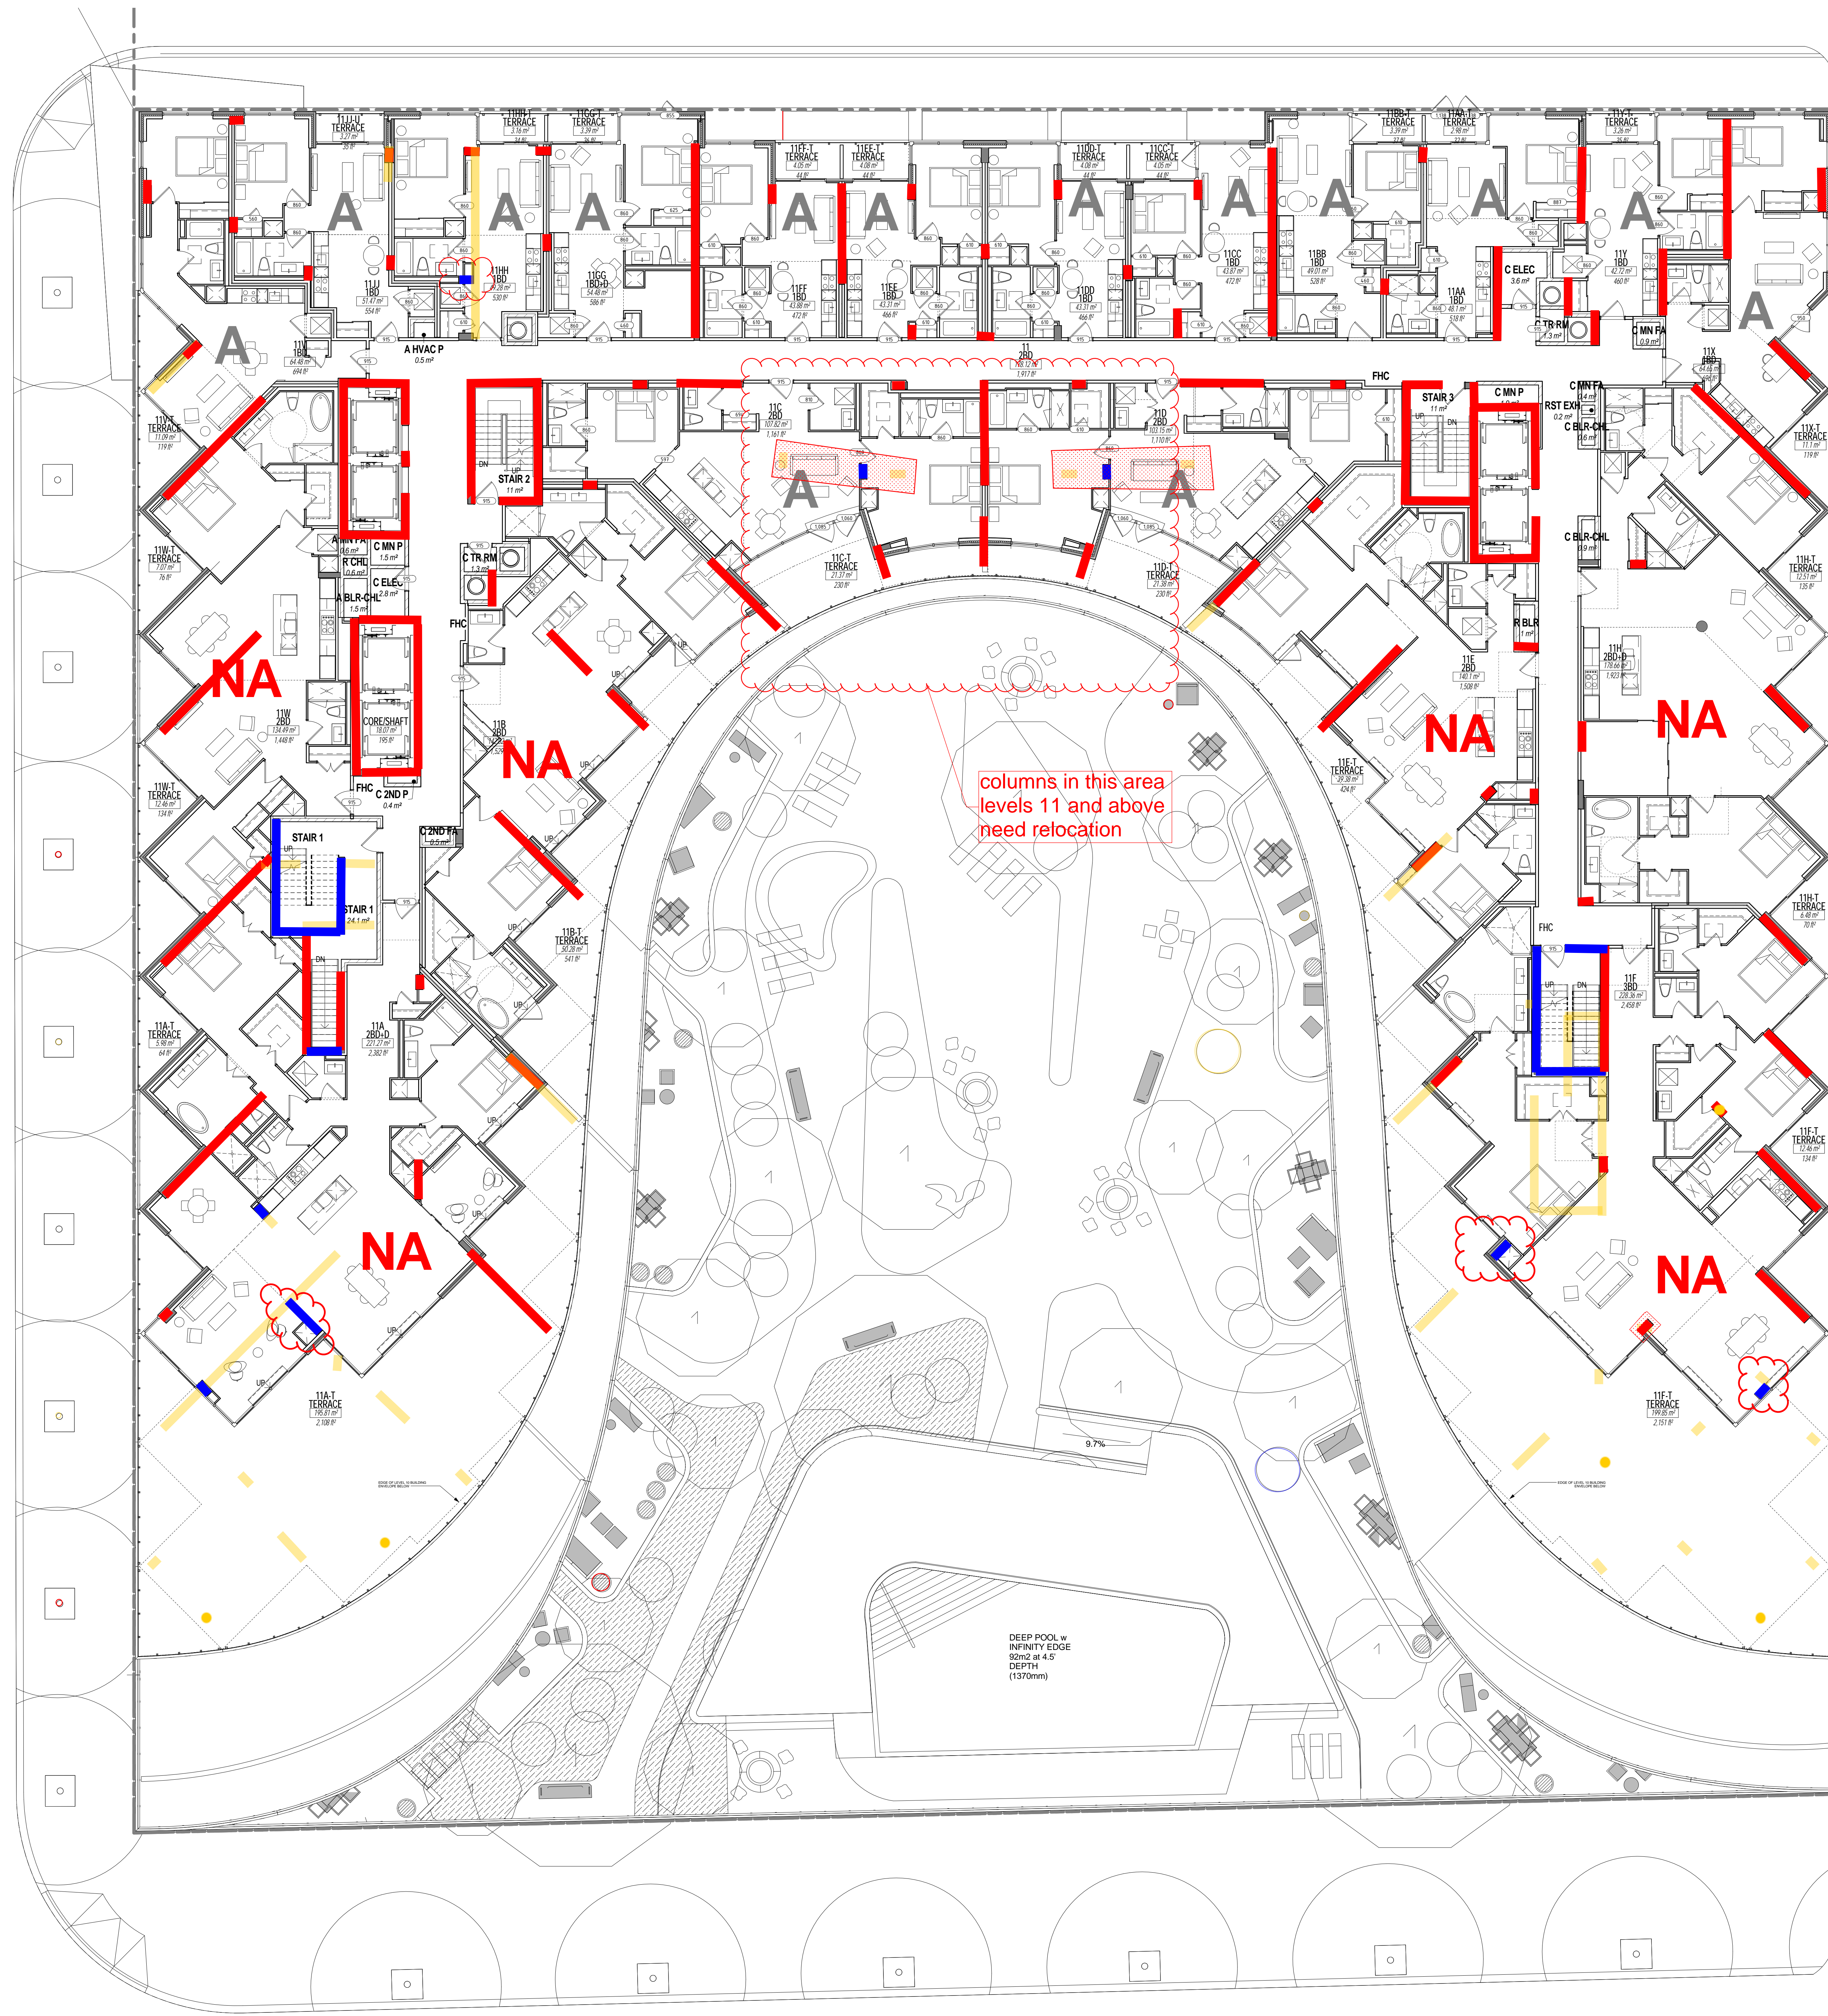

- MEP SHAFT LEGEND**
- A 2ND FA AFFORDABLE SECONDARY FRESH AIR SHAFT
 - A BLR-CHL AFFORDABLE BOILER & CHILLER PIPE SHAFT
 - A ELEC AFFORDABLE ELECTRIC CLOSET
 - A HVAC P AFFORDABLE HVAC PIPE SHAFT
 - A MN FA AFFORDABLE MAIN FRESH AIR SHAFT
 - A MN P AFFORDABLE MAIN PIPE SHAFT
 - A TR RM AFFORDABLE TRASH ROOM
 - C 2ND FA CONDO SECONDARY FRESH AIR SHAFT
 - C 2ND P CONDO SECONDARY PIPE SHAFT
 - C AMN FA CONDO AMENITY FRESH AIR SHAFT
 - C BLR-CHL CONDO BOILER & CHILLER PIPE SHAFT
 - C ELEC CONDO ELECTRIC CLOSET
 - C MN FA CONDO MAIN FRESH AIR SHAFT
 - C MN P CONDO MAIN PIPE SHAFT
 - C TR RM CONDO TRASH ROOM
 - R BLR RETAIL BOILER PIPE SHAFT
 - R CHL RETAIL CHILLER PIPE SHAFT
 - RST EXH RESTAURANT KITCHEN EXHAUST

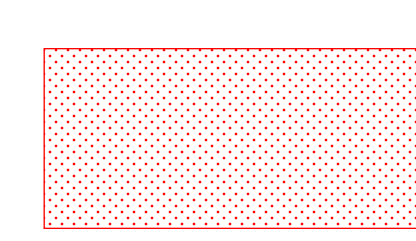 **TRANSFER SLAB**

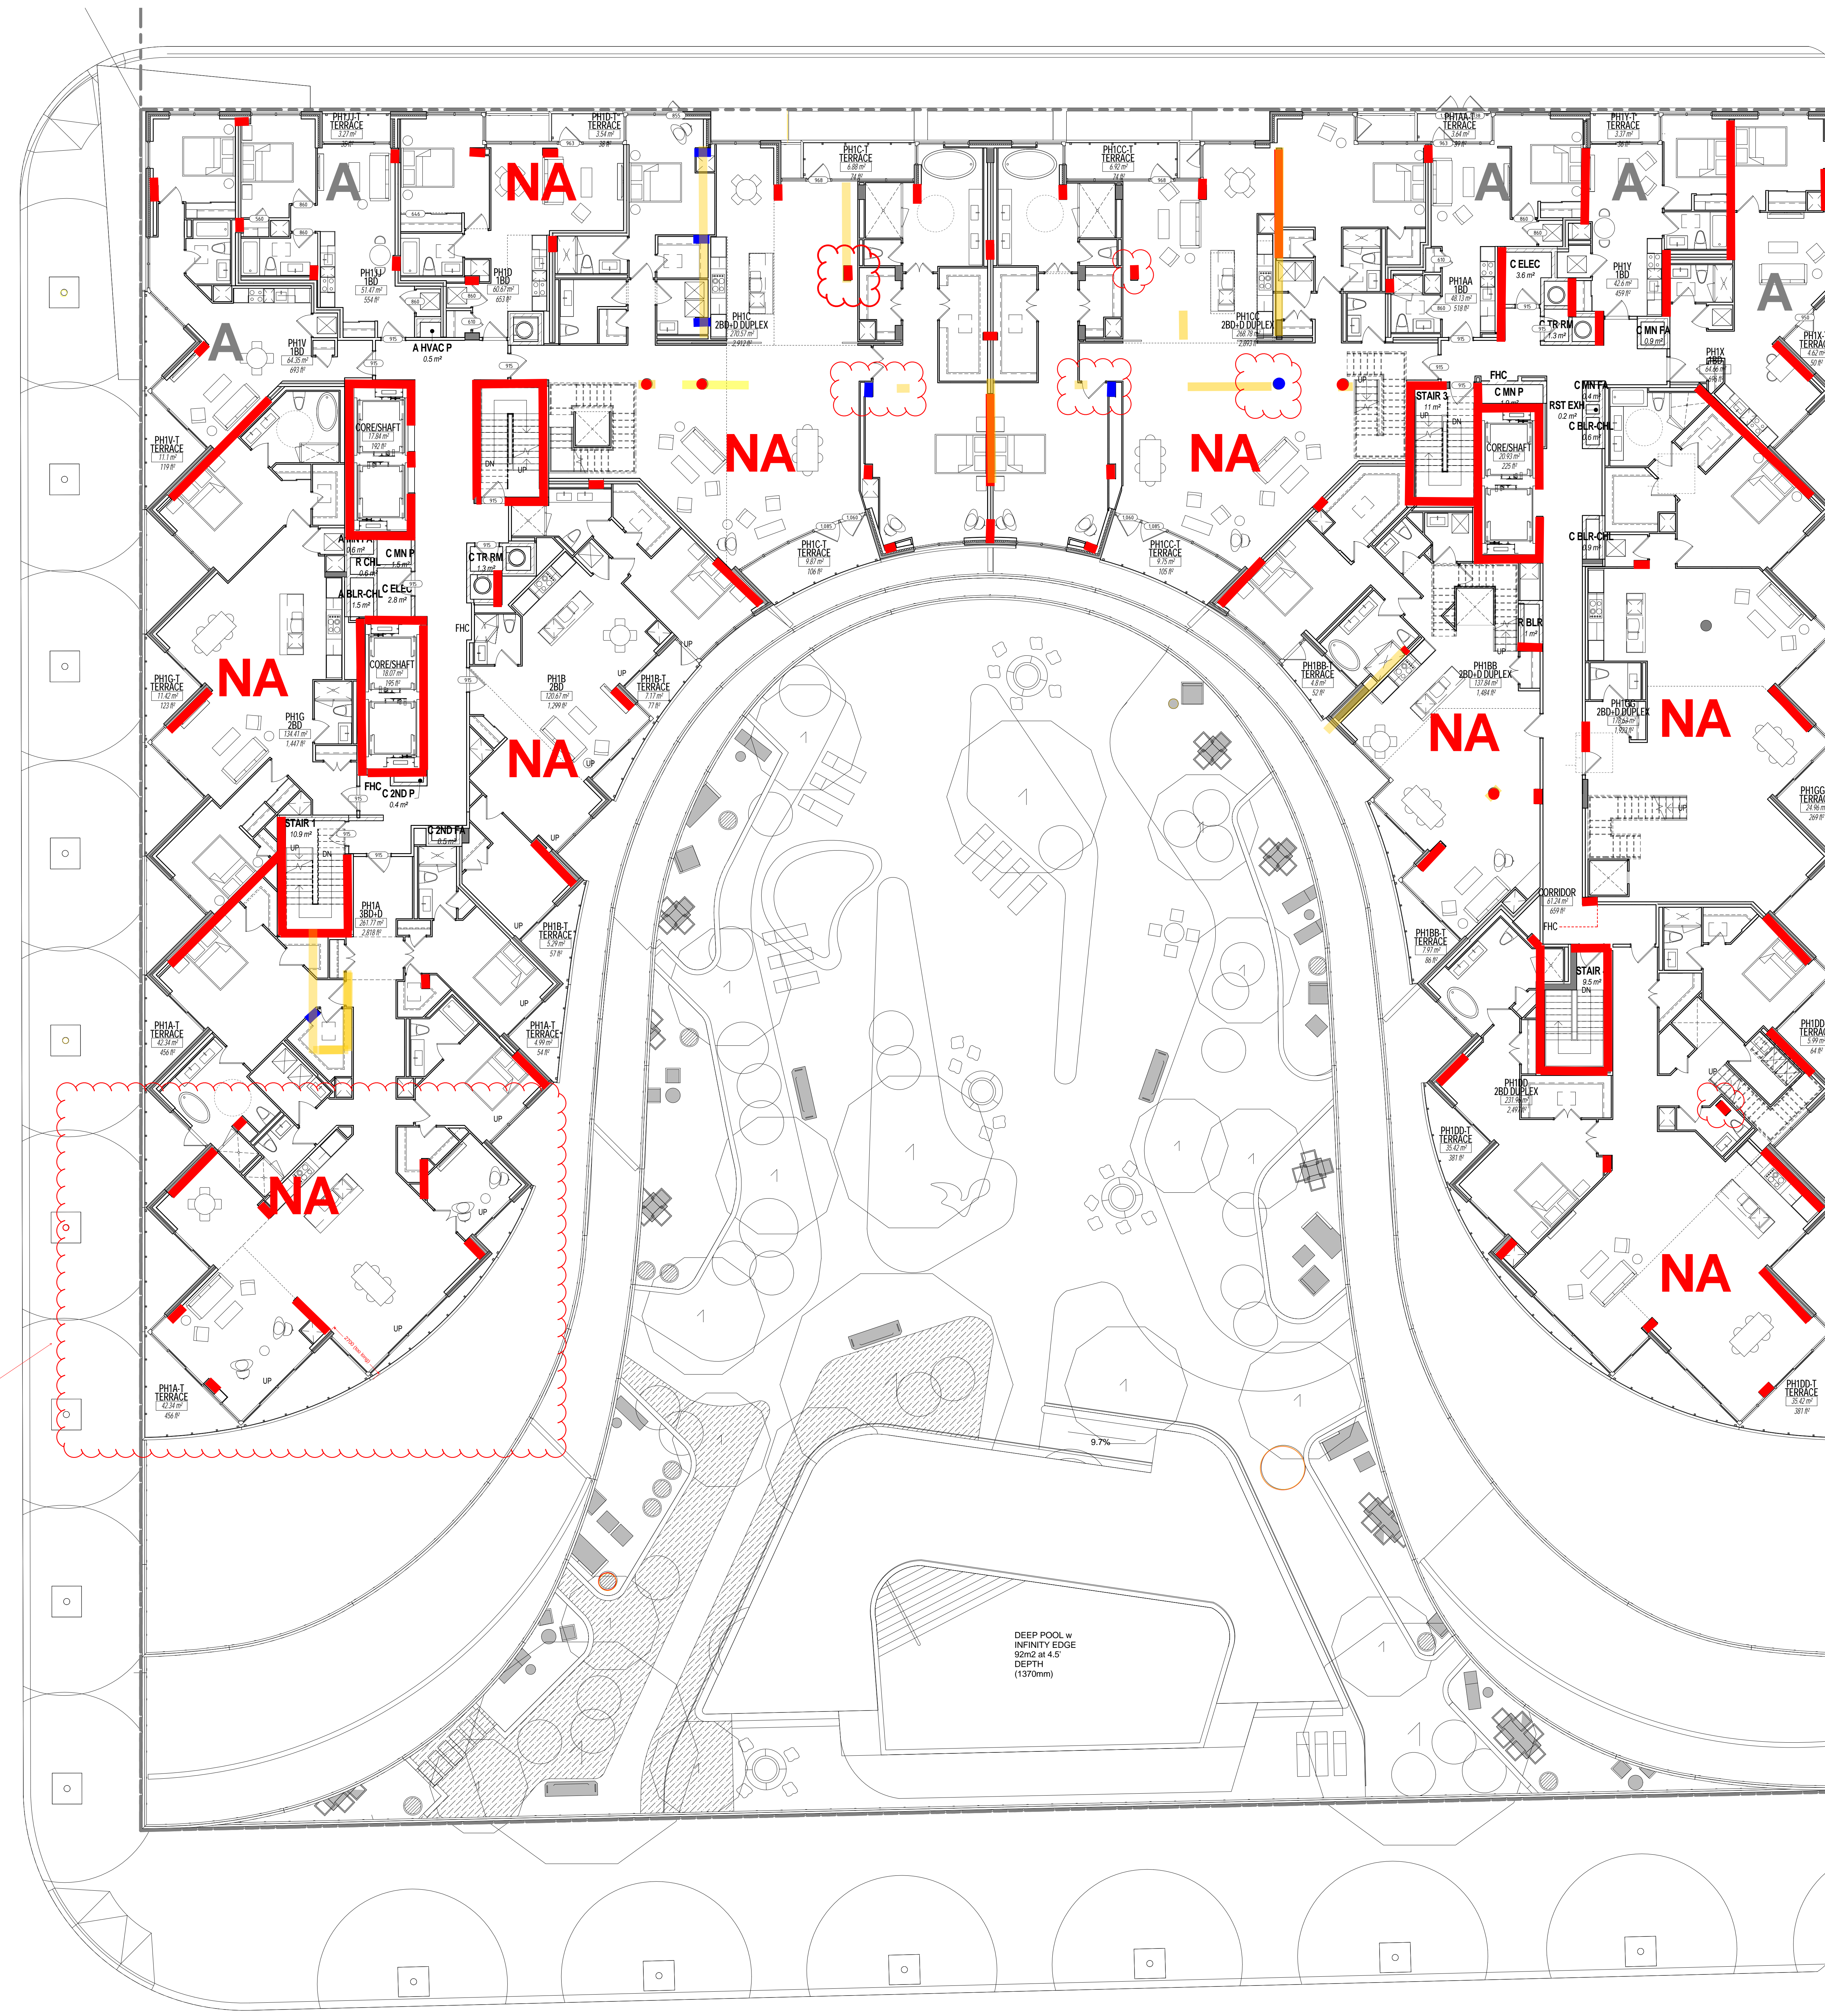

MEP SHAFT LEGEND

- A 2ND FA AFFORDABLE SECONDARY FRESH AIR SHAFT
- A BLR-CHL AFFORDABLE BOILER & CHILLER PIPE SHAFT
- A ELEC AFFORDABLE ELECTRIC CLOSET
- A HVAC AFFORDABLE HVAC PIPE SHAFT
- A MN FA AFFORDABLE MAIN FRESH AIR SHAFT
- A MN P AFFORDABLE MAIN PIPE SHAFT
- A TR RM AFFORDABLE TRASH ROOM
- C 2ND FA CONDO SECONDARY FRESH AIR SHAFT
- C 2ND P CONDO SECONDARY PIPE SHAFT
- C AMN FA CONDO AMENITY FRESH AIR SHAFT
- C BLR-CHL CONDO BOILER & CHILLER PIPE SHAFT
- C ELEC CONDO ELECTRIC CLOSET
- C MN FA CONDO MAIN FRESH AIR SHAFT
- C MN P CONDO MAIN PIPE SHAFT
- C TR RM CONDO TRASH ROOM
- R BLR RETAIL BOILER PIPE SHAFT
- R CHL RETAIL CHILLER PIPE SHAFT
- RST EXH RESTAURANT KITCHEN EXHAUST

SLAB THICKNESS TO INCREASE TO 250 OR ADD ADDITIONAL COLUMN

DEEP POOL w INFINITY EDGE
90m² at 4.5 DEPTH
(1370mm)

